

SHWGROUP

ARCHITECTS | ENGINEERS | PLANNERS

200 WEST CESAR CHAVEZ STREET, SUITE 200
AUSTIN, TX 78704

P 512.867.6000 F 512.867.6027

7/6/2009 10:50:35 AM

**FOR REVIEW
NOT FOR
REGULATORY
APPROVAL,
PERMITTING, OR
CONSTRUCTION**



**University
of Houston
Clear Lake**

**ARBOR BUILDING
EXPANSION
CLEAR LAKE, TX**

CHECKED: **Checker**
SCALE: **1/8" = 1'-0"**
© 2009 SHW Group

ISSUE:


SHEET TITLE:

**RENDERED EXTERIOR
ELEVATIONS - NORTH**


A201

SHW Project:


4908.001.00

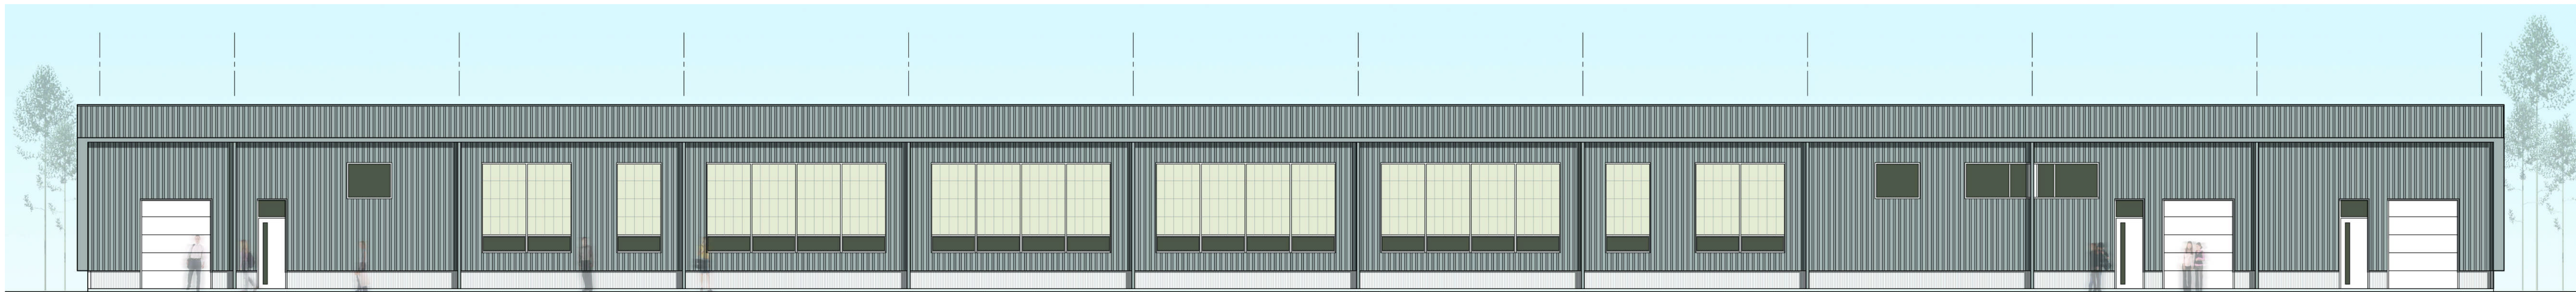

1 NORTH BUILDING - NORTH ELEVATION
1/8" = 1'-0" REFERENCED ON /

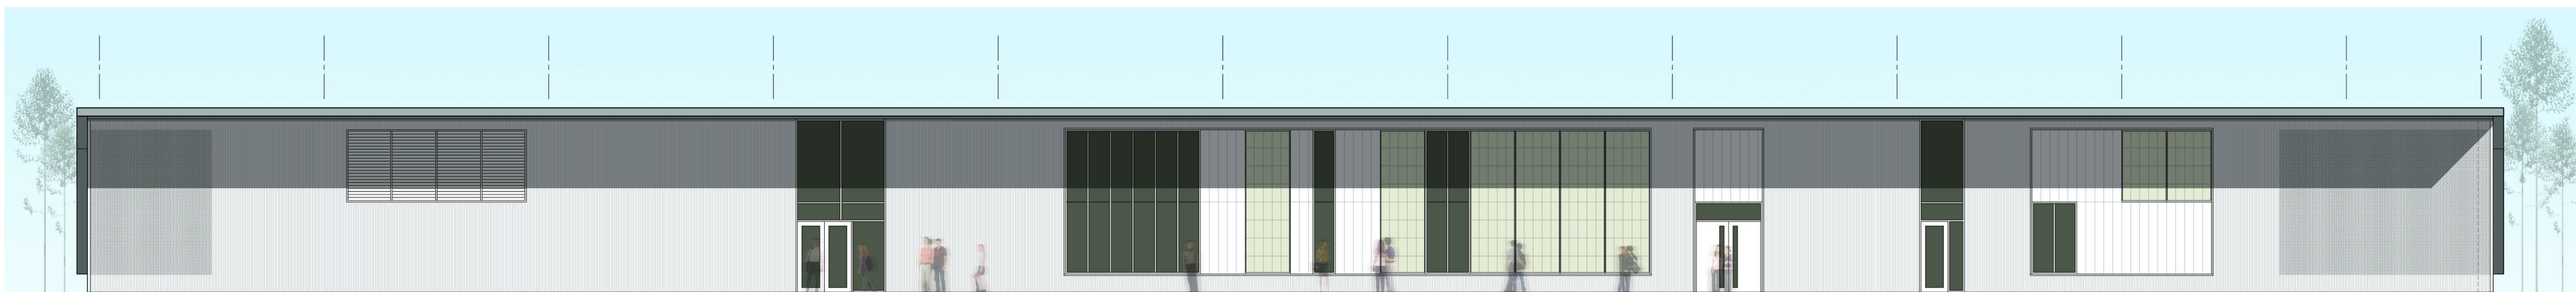

2 NORTH BUILDING - SOUTH ELEVATION
1/8" = 1'-0" REFERENCED ON /

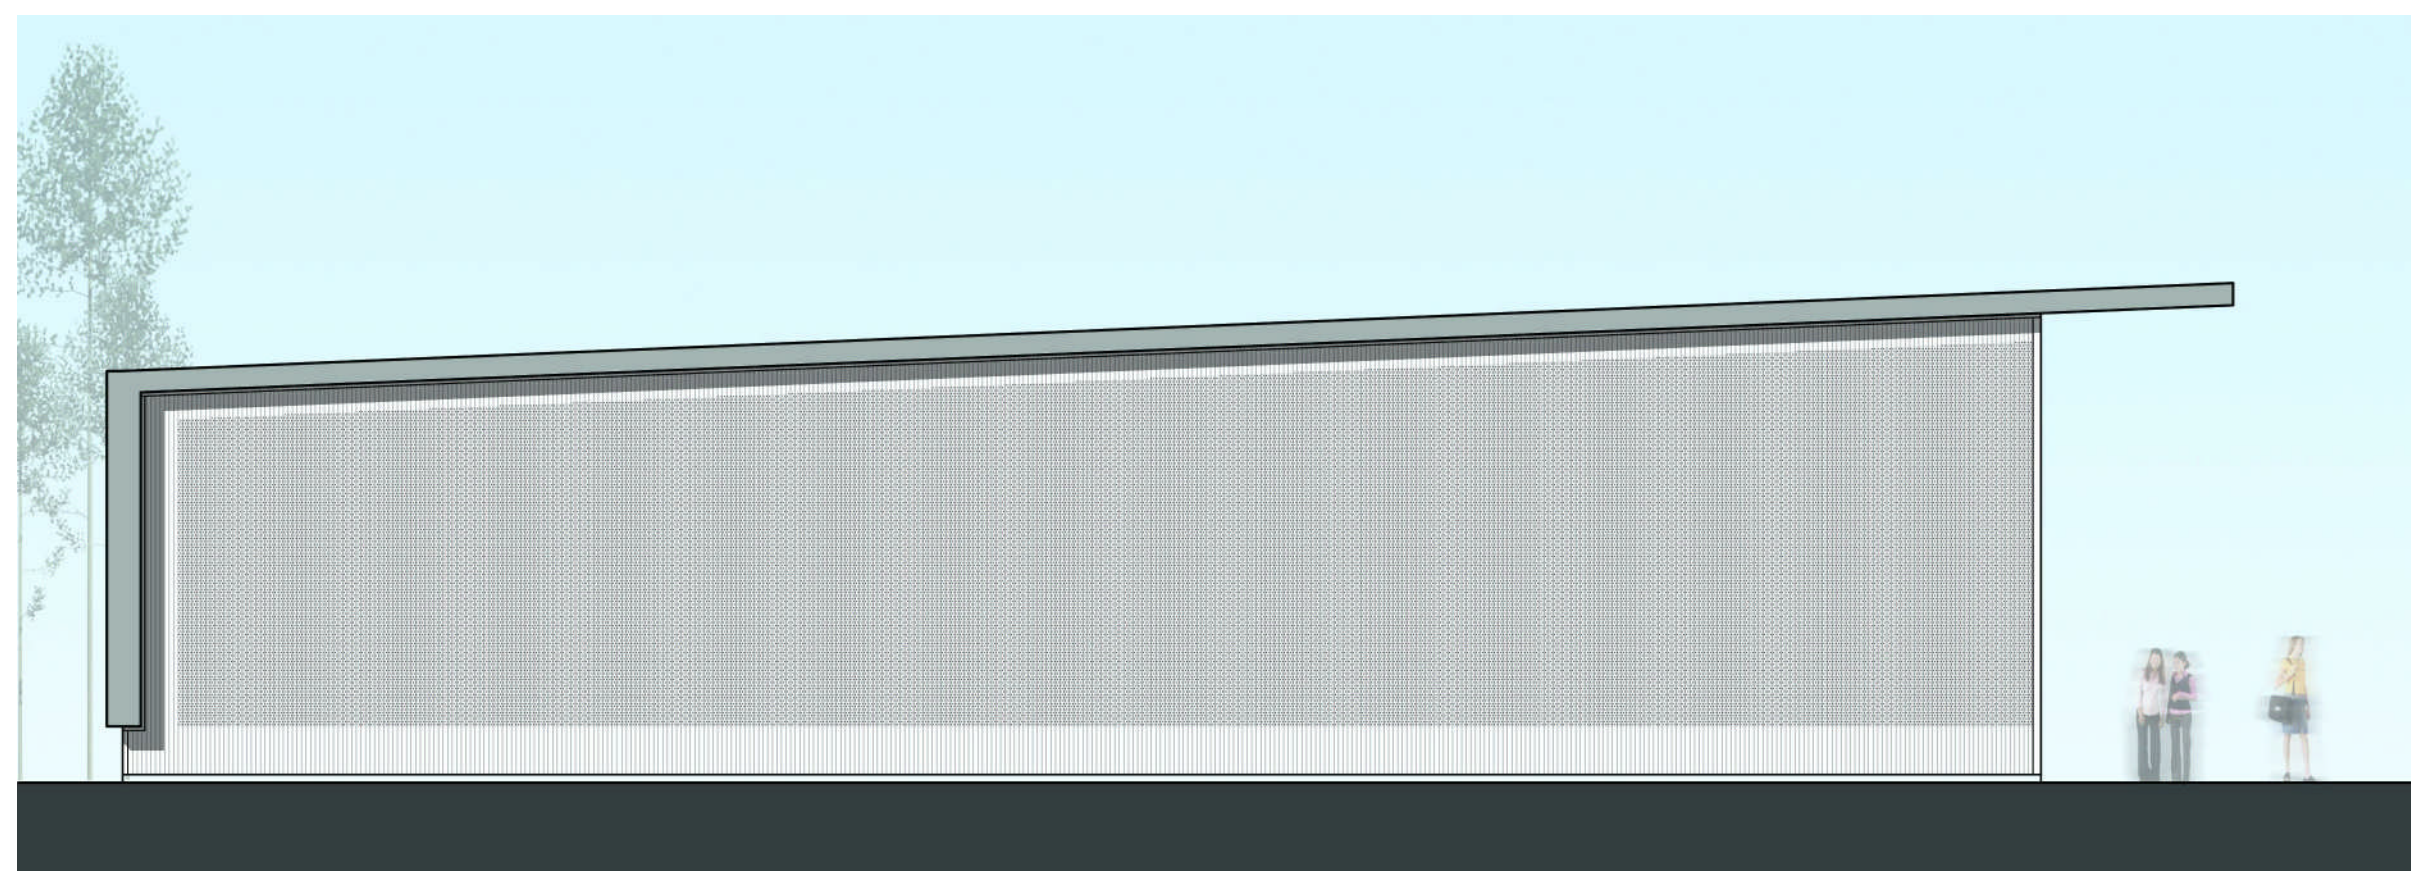

3 NORTH BUILDING- WEST ELEVATION
1/8" = 1'-0" REFERENCED ON /



4 NORTH BUILDING - EAST ELEVATION
1/8" = 1'-0" REFERENCED ON /

7/6/2009 10:50:35 AM
C:\Revit Local Files\4908.001.00 UH Clear Lake Arbor Bldg\Local Jies_4908.001.00 UH Clear Lake Arbor Bldg.rvt