



Wheeler and Spur 5. In this option the logotype length is 60” long by 4’ tall with secondary text approximately 30” tall.

Campus Design Guidelines do not permit self-illuminated signage except in perimeter locations and with approval of the CFPC. Development requests the committee’s consideration of backlit neon letters for the large scale lettering.

- |           |  |                                     |
|-----------|--|-------------------------------------|
| <b>8.</b> | <b>Proposed Start Date:</b>                  | Upon approval                       |
| <b>9.</b> | <b>Supporting Documentation Description:</b> | Elevations and renderings, attached |





DEPARTMENT OF  
PARTNERS  
WORLD PARTNERS

DEPARTMENT OF  
PARTNERS  
WORLD PARTNERS


TALLEPSEN

CBO



MR. AND MRS. UH DONORS VISION INSTITUTE  
UNIVERSITY OF HOUSTON



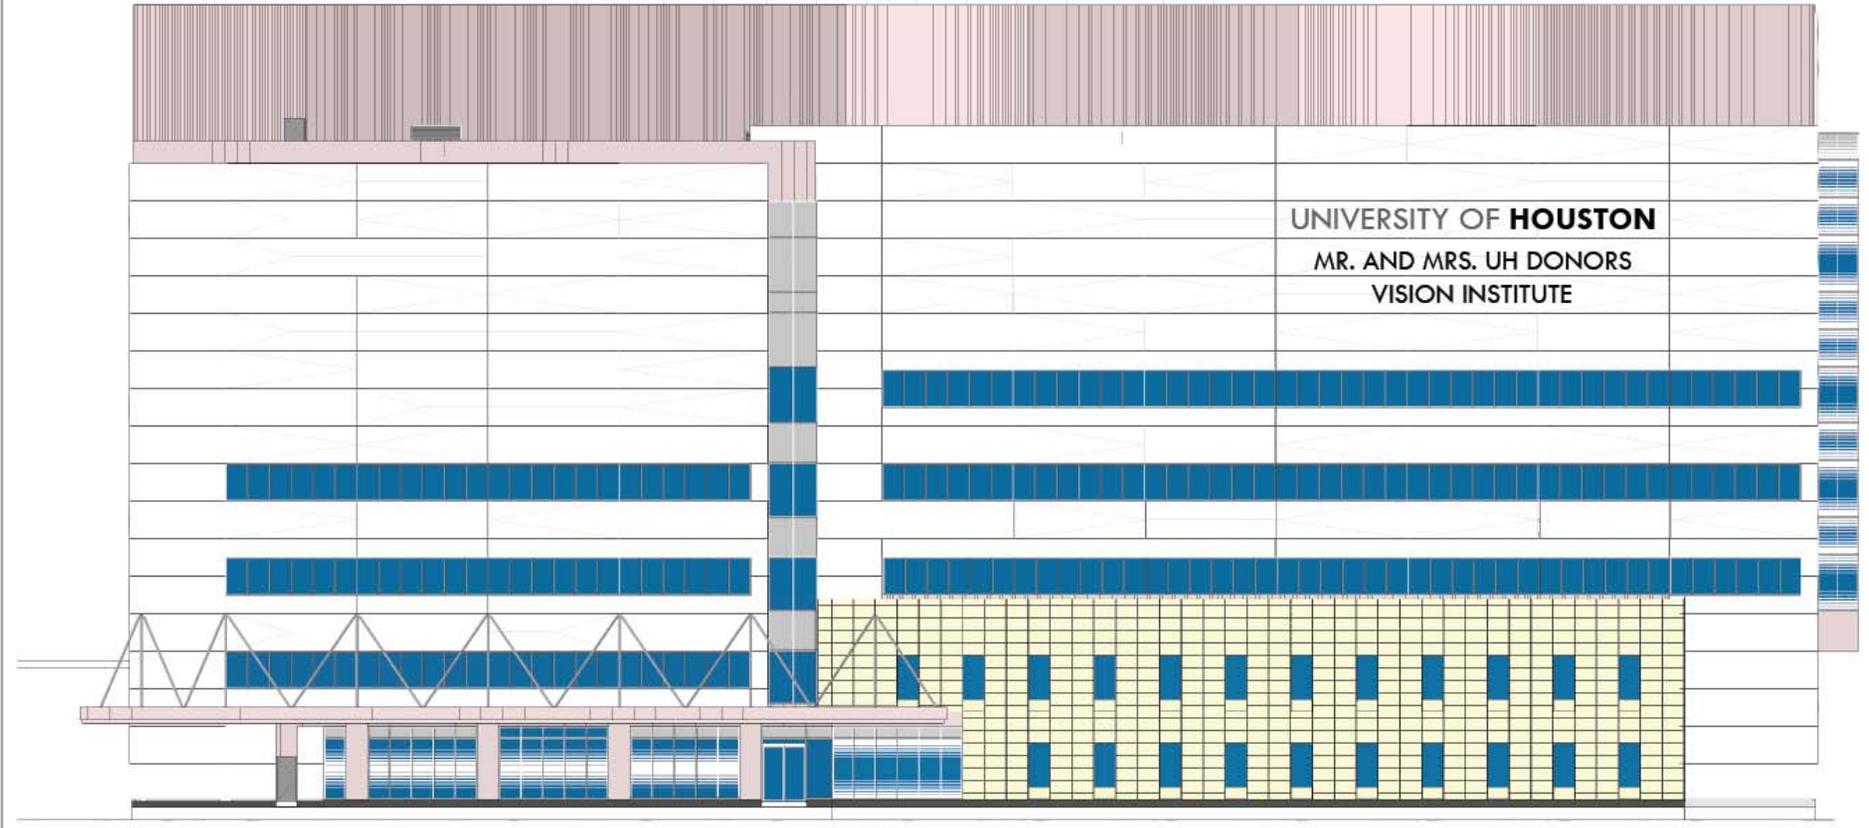


UNIVERSITY OF HOUSTON  
MR. AND MRS. UH DONORS  
VISION INSTITUTE

1 NORTH ELEVATION  
SCALE: 1/8" = 1'-0"


HEALTH AND BIOMEDICAL SCIENCE CENTER

<p><b>Equipment Collaborative</b></p> <p>8100 Washington Ave., Suite 360, Houston, TX 77061 T: 713.958.8700 F: 713.929.4131</p>	<p><b>Structure + Hayes Whiskey, LLC</b></p> <p>2080 W Sam Houston Pkwy. S., Suite 1800, Houston, TX 77042 T: 713.866.1341 F: 713.868.8468</p>	<p><b>Kus &amp; Associates, Inc.</b></p> <p>10700 Richmond Ave., Suite 113, Houston, TX 77042 T: 713.975.6789 F: 713.975.6861</p>	<p><b>BAILEY ARCHITECTS</b></p> <p>84 W. Loop W., Suite 430, Houston, TX 77027 T: 713.526.5941</p> <p><b>Shepley Bulfinch</b></p> <p>2 Shapoff Lane, Boston, MA 02114 T: 617.423.1700 F: 617.451.2420 www.sbul.com</p>		<p><b>UNIVERSITY OF HOUSTON SYSTEM</b></p>	<p><b>UNIVERSITY OF HOUSTON</b></p> <p><b>HEALTH AND BIOMEDICAL SCIENCE CENTER</b></p> <p>4501 CALHOUN ROAD, HOUSTON, TX 77204</p>	<table border="1"> <tr> <td>PROJECT NO.</td> <td>ASB #15</td> </tr> <tr> <td>SCALE</td> <td>1/8" = 1'-0"</td> </tr> <tr> <td>DATE</td> <td>JULY 18, 2011</td> </tr> <tr> <td>DRAWING NO.</td> <td>3830</td> </tr> <tr> <td>AUTHOR</td> <td>Author</td> </tr> <tr> <td>CHECKER</td> <td>Checker</td> </tr> </table>	PROJECT NO.	ASB #15	SCALE	1/8" = 1'-0"	DATE	JULY 18, 2011	DRAWING NO.	3830	AUTHOR	Author	CHECKER	Checker		<p><b>EXTERIOR ELEVATIONS - NORTH</b></p> <p><b>A2.12</b></p>
PROJECT NO.	ASB #15																				
SCALE	1/8" = 1'-0"																				
DATE	JULY 18, 2011																				
DRAWING NO.	3830																				
AUTHOR	Author																				
CHECKER	Checker																				

THE ORIGINAL OF THIS DRAWING IS 30" X 42". IF THIS COPY IS AMOUNTED OR REDUCED, IT HAS EITHER BEEN REDUCED OR ENLARGED. THE APPROPRIATE RECALCULATIONS OCCURRING.

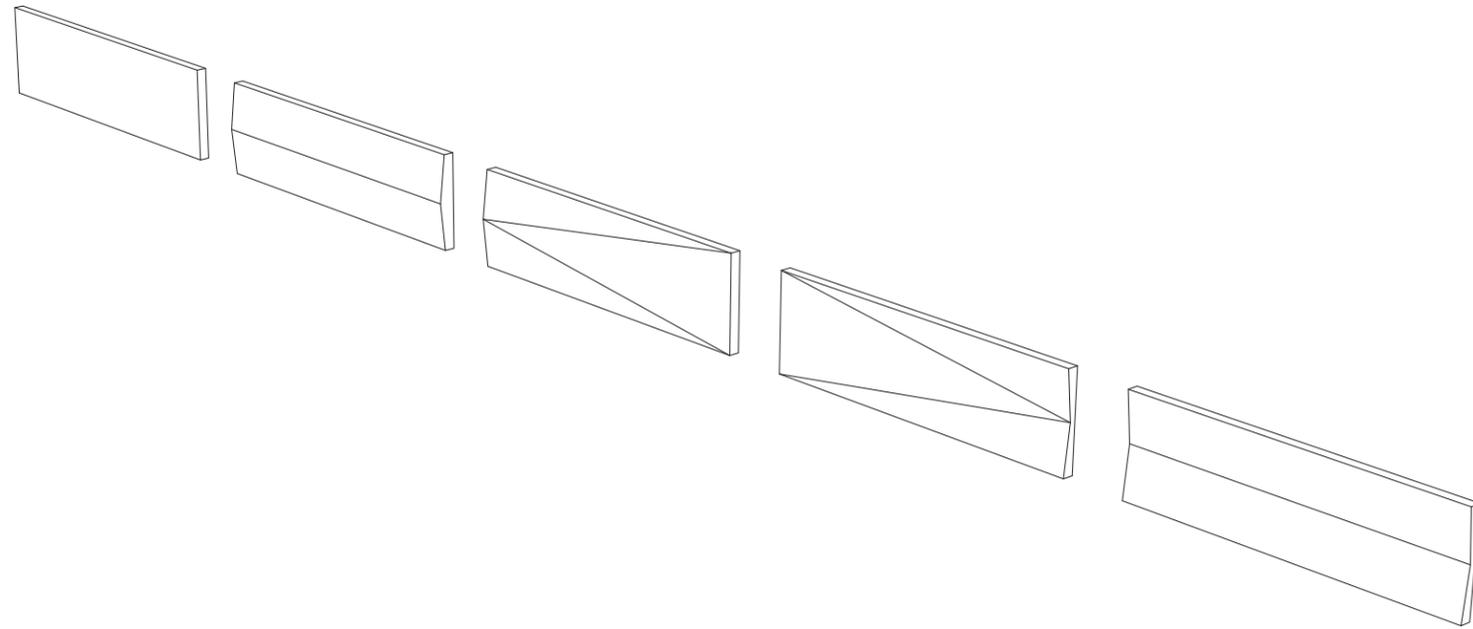


① 3D VIEW OF PANELS

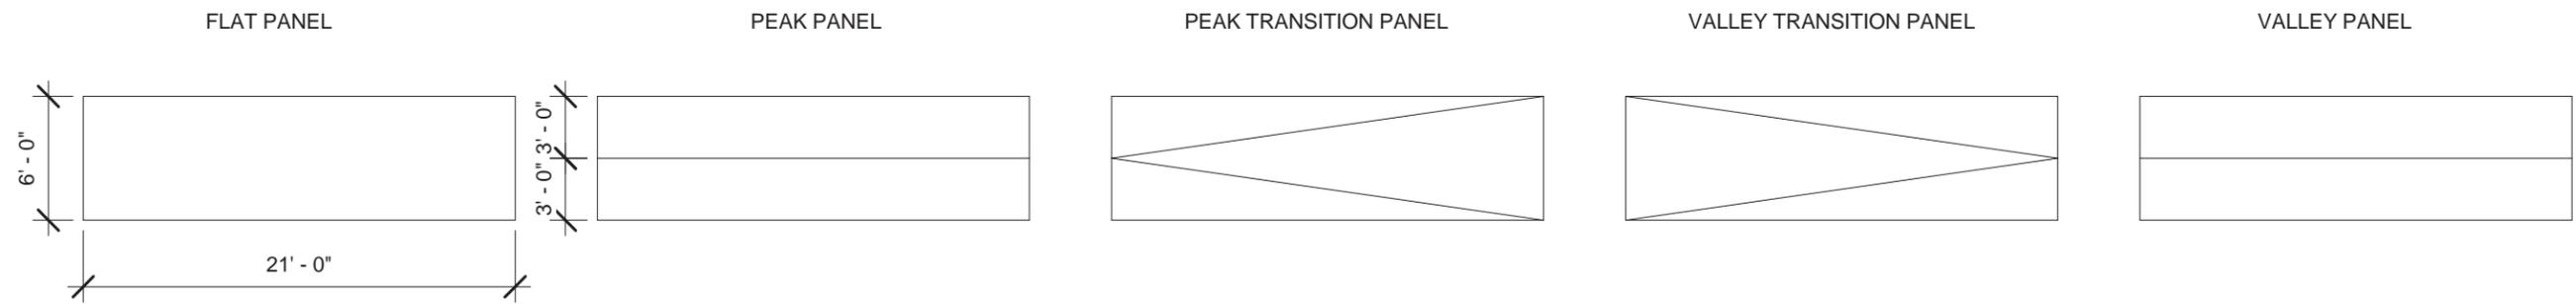

② ELEVATIONS  
1/8" = 1'-0"


Draft Presentation Only.  
7 April 2010

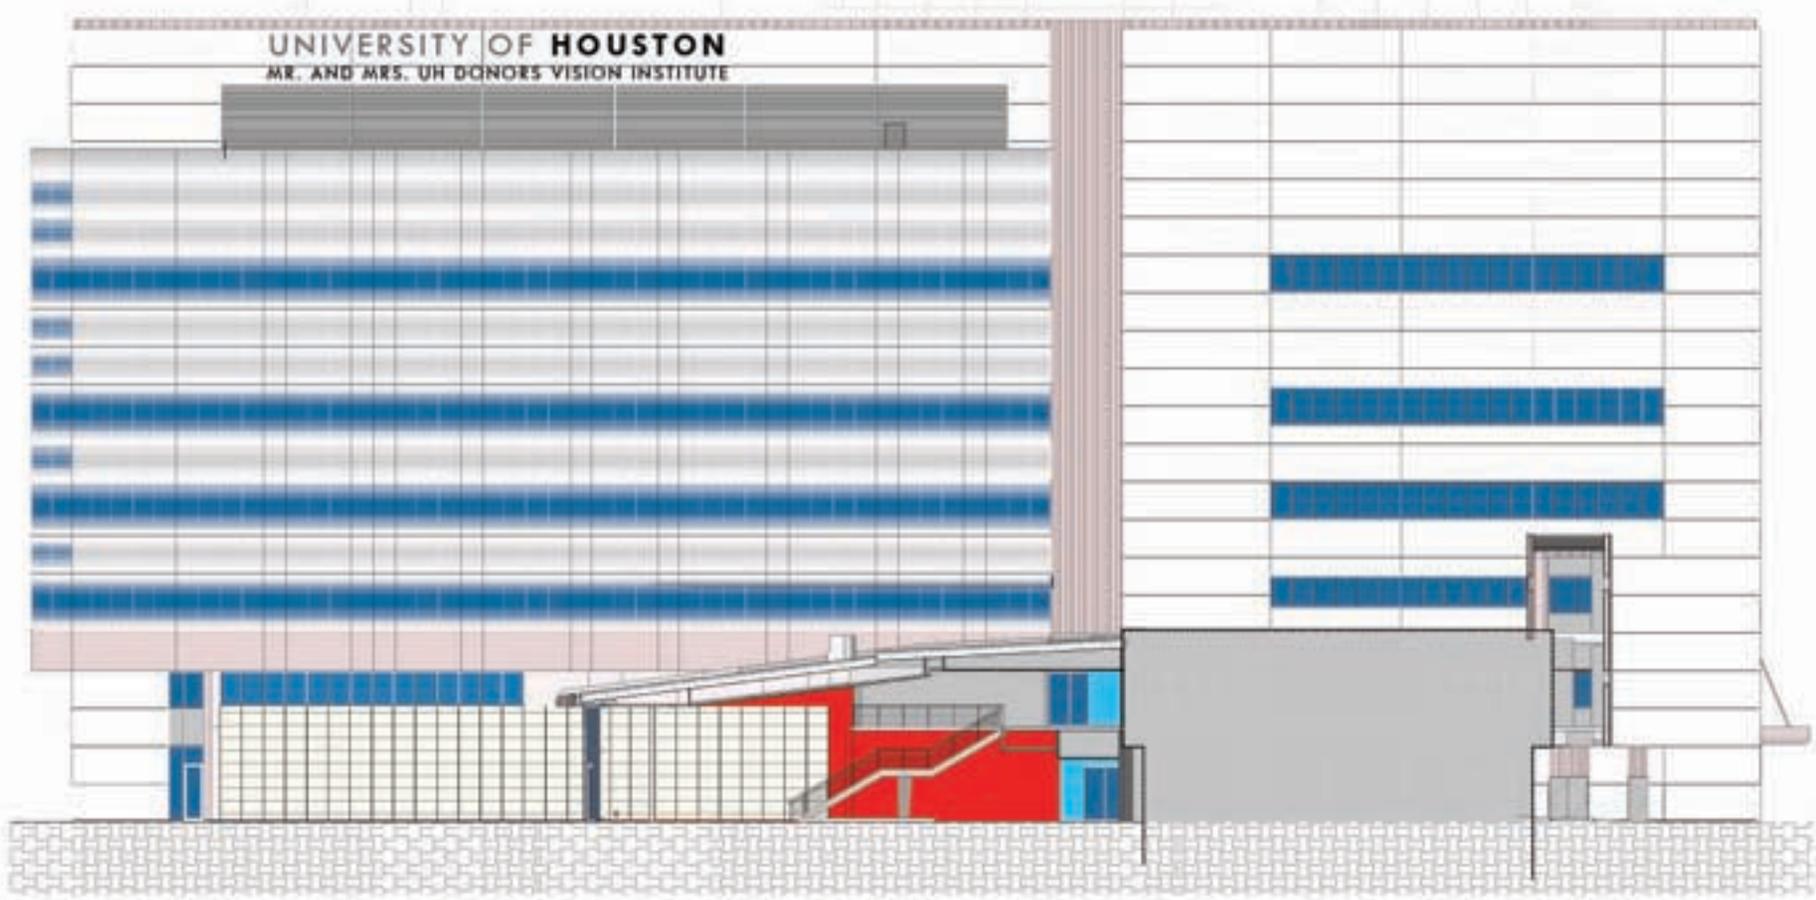

1 SOUTH ELEVATION  
SCALE: 1/8" = 1'-0"

HEALTH AND BIOMEDICAL SCIENCE CENTER

<p>Equipment Collaborative</p>	<p>Architect: Shepley Bullfinch</p>	<p>Architect: Shepley Bullfinch</p>	<p><b>BALLEY ARCHITECTS</b> Shepley Bullfinch</p>		<p>UNIVERSITY OF HOUSTON HEALTH AND BIOMEDICAL SCIENCE CENTER</p>	<p>UNIVERSITY OF HOUSTON HEALTH AND BIOMEDICAL SCIENCE CENTER</p>	<p>DATE: JULY 15, 2011 SCALE: 1/8" = 1'-0"</p>	<p>AS SHOWN DATE: JULY 15, 2011 SCALE: 1/8" = 1'-0"</p>	<p>EXTERIOR ELEVATIONS - SOUTH <b>A2.11</b></p>
--------------------------------	-------------------------------------	-------------------------------------	---	--	---	---	--	---	---

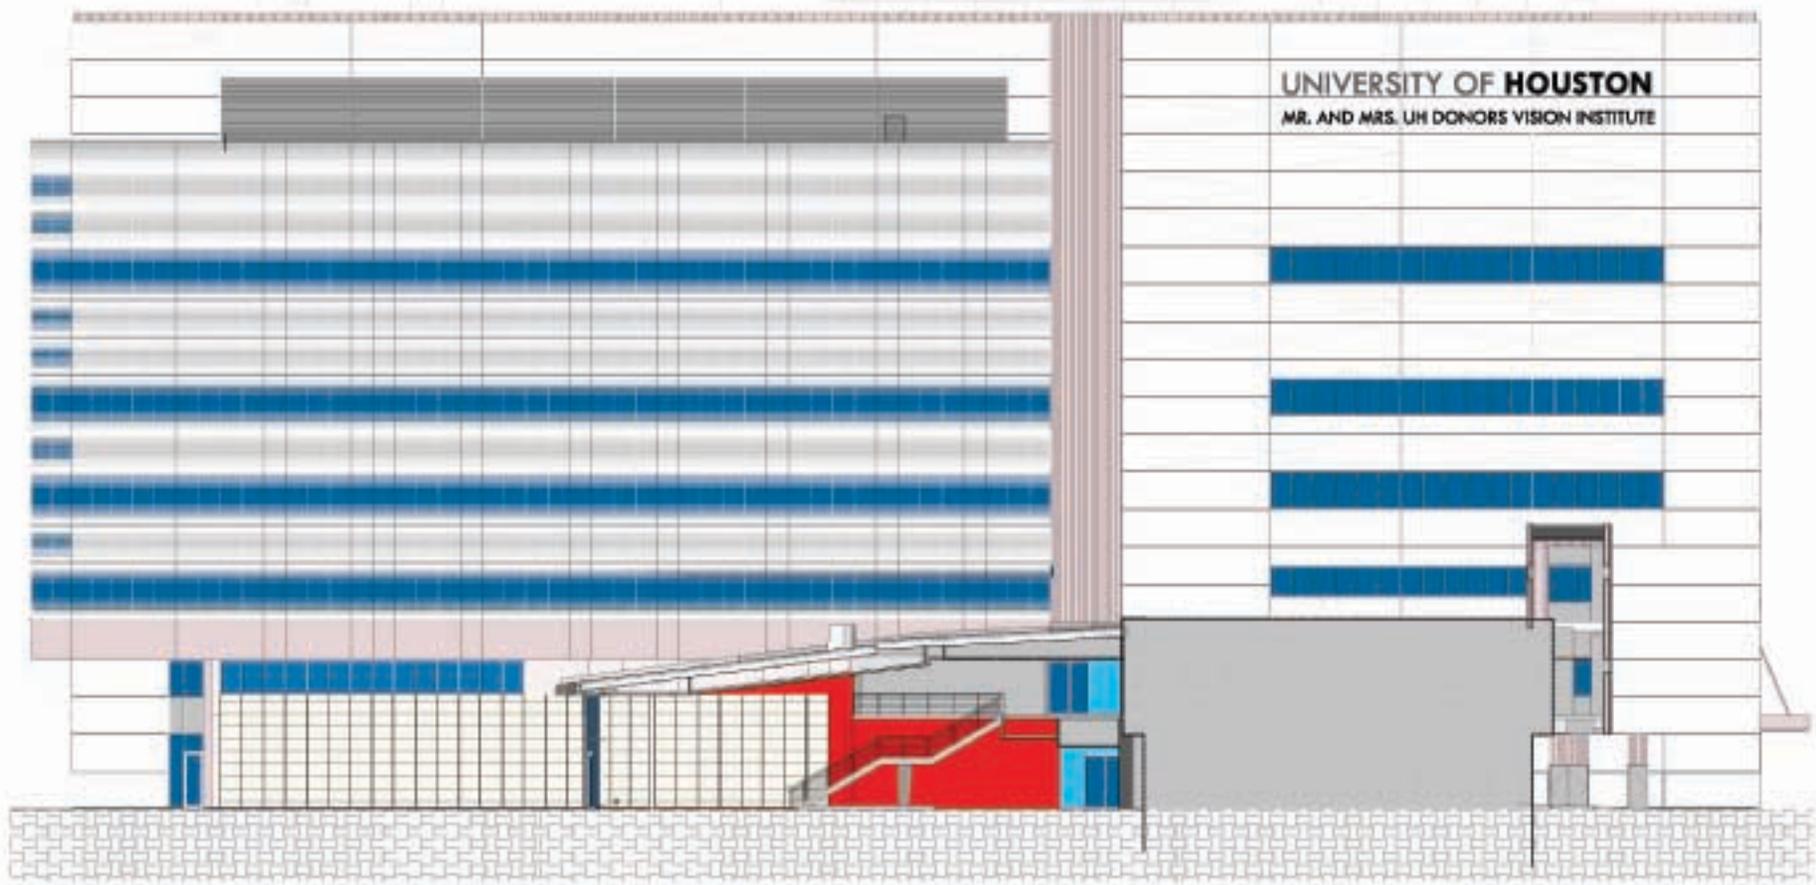

1 SOUTH ELEVATION  
SCALE: 1/4" = 1'-0"

HEALTH AND BIOMEDICAL SCIENCE CENTER

<p>Shepley Buffinch 10000 Katy Road, Suite 100 Houston, TX 77054 Tel: 281.485.1100 www.shepleybuffinch.com</p>	<p><b>BALILEY ARCHITECTS</b> 10000 Katy Road, Suite 100 Houston, TX 77054 Tel: 281.485.1100 www.balileyarchitects.com</p>		<p>UNIVERSITY OF HOUSTON HEALTH AND BIOMEDICAL SCIENCE CENTER 10012A-KLW ROAD - HOUSTON TX 77054</p>	<p>UNIVERSITY OF HOUSTON HEALTH AND BIOMEDICAL SCIENCE CENTER 10012A-KLW ROAD - HOUSTON TX 77054</p>		<p>DATE: 07.15.2011 SCALE: 1/4" = 1'-0" PROJECT: HEALTH AND BIOMEDICAL SCIENCE CENTER DRAWING: EXTERIOR ELEVATIONS - SOUTH</p>	<p>EXTERIOR ELEVATIONS - SOUTH <b>A2.11</b></p>
--	--	--	---	--	--	--	---	--	---