

**SHWGROUP**

ARCHITECTS | ENGINEERS | PLANNERS

200 WEST CESAR CHAVEZ STREET, SUITE 200  
AUSTIN, TX 78704

P 512.867.6000 F 512.867.6027

7/6/2009 10:50:35 AM

**FOR REVIEW  
NOT FOR  
REGULATORY  
APPROVAL,  
PERMITTING, OR  
CONSTRUCTION**



**University  
of Houston  
Clear Lake**

**ARBOR BUILDING  
EXPANSION  
CLEAR LAKE, TX**

CHECKED: **Checker**  
SCALE: **1/8" = 1'-0"**  
© 2009 SHW Group

ISSUE:


SHEET TITLE:

**RENDERED EXTERIOR  
ELEVATIONS - NORTH**


**A201**

SHW Project:


4908.001.00

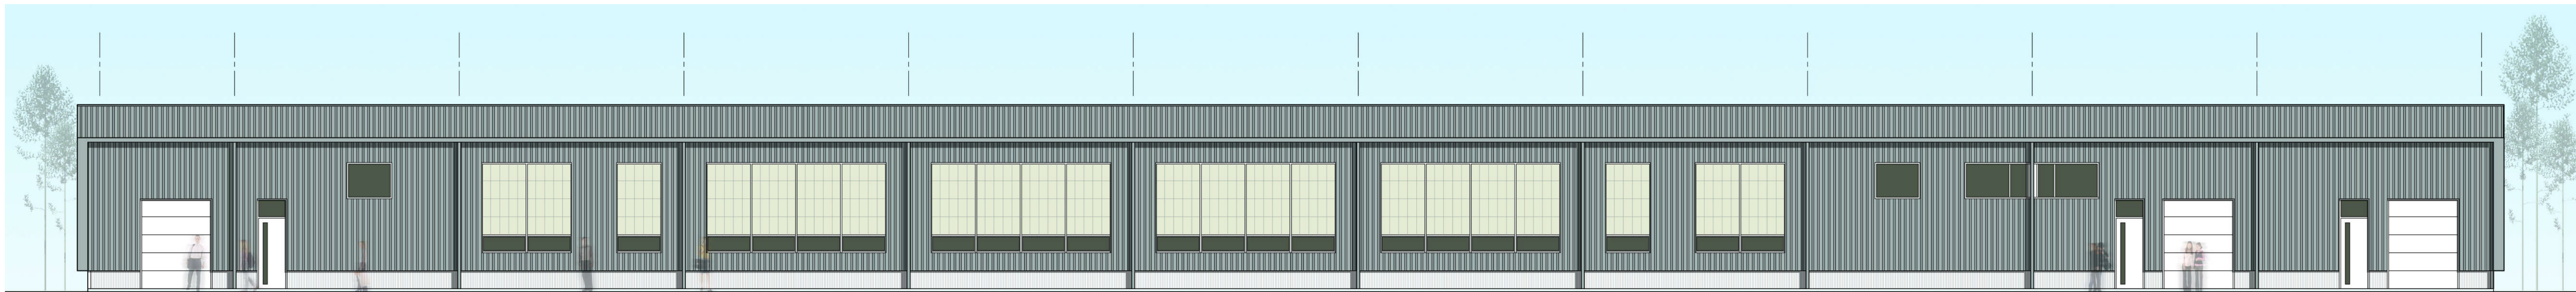

**1 NORTH BUILDING - NORTH ELEVATION**  
1/8" = 1'-0" REFERENCED ON /

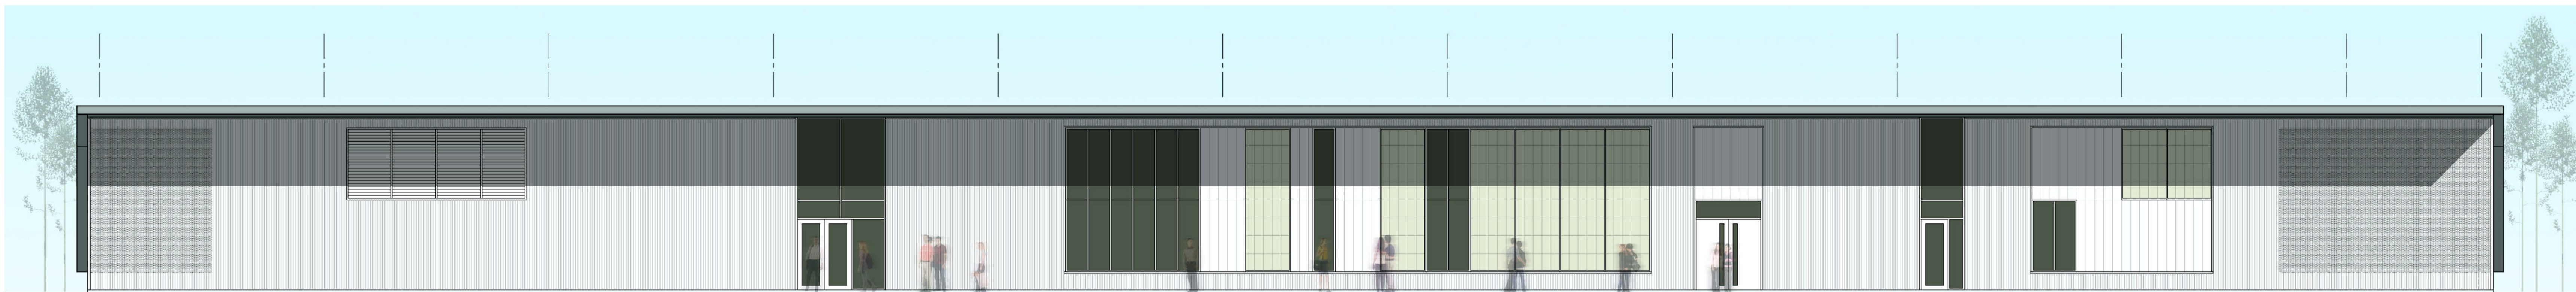

**2 NORTH BUILDING - SOUTH ELEVATION**  
1/8" = 1'-0" REFERENCED ON /

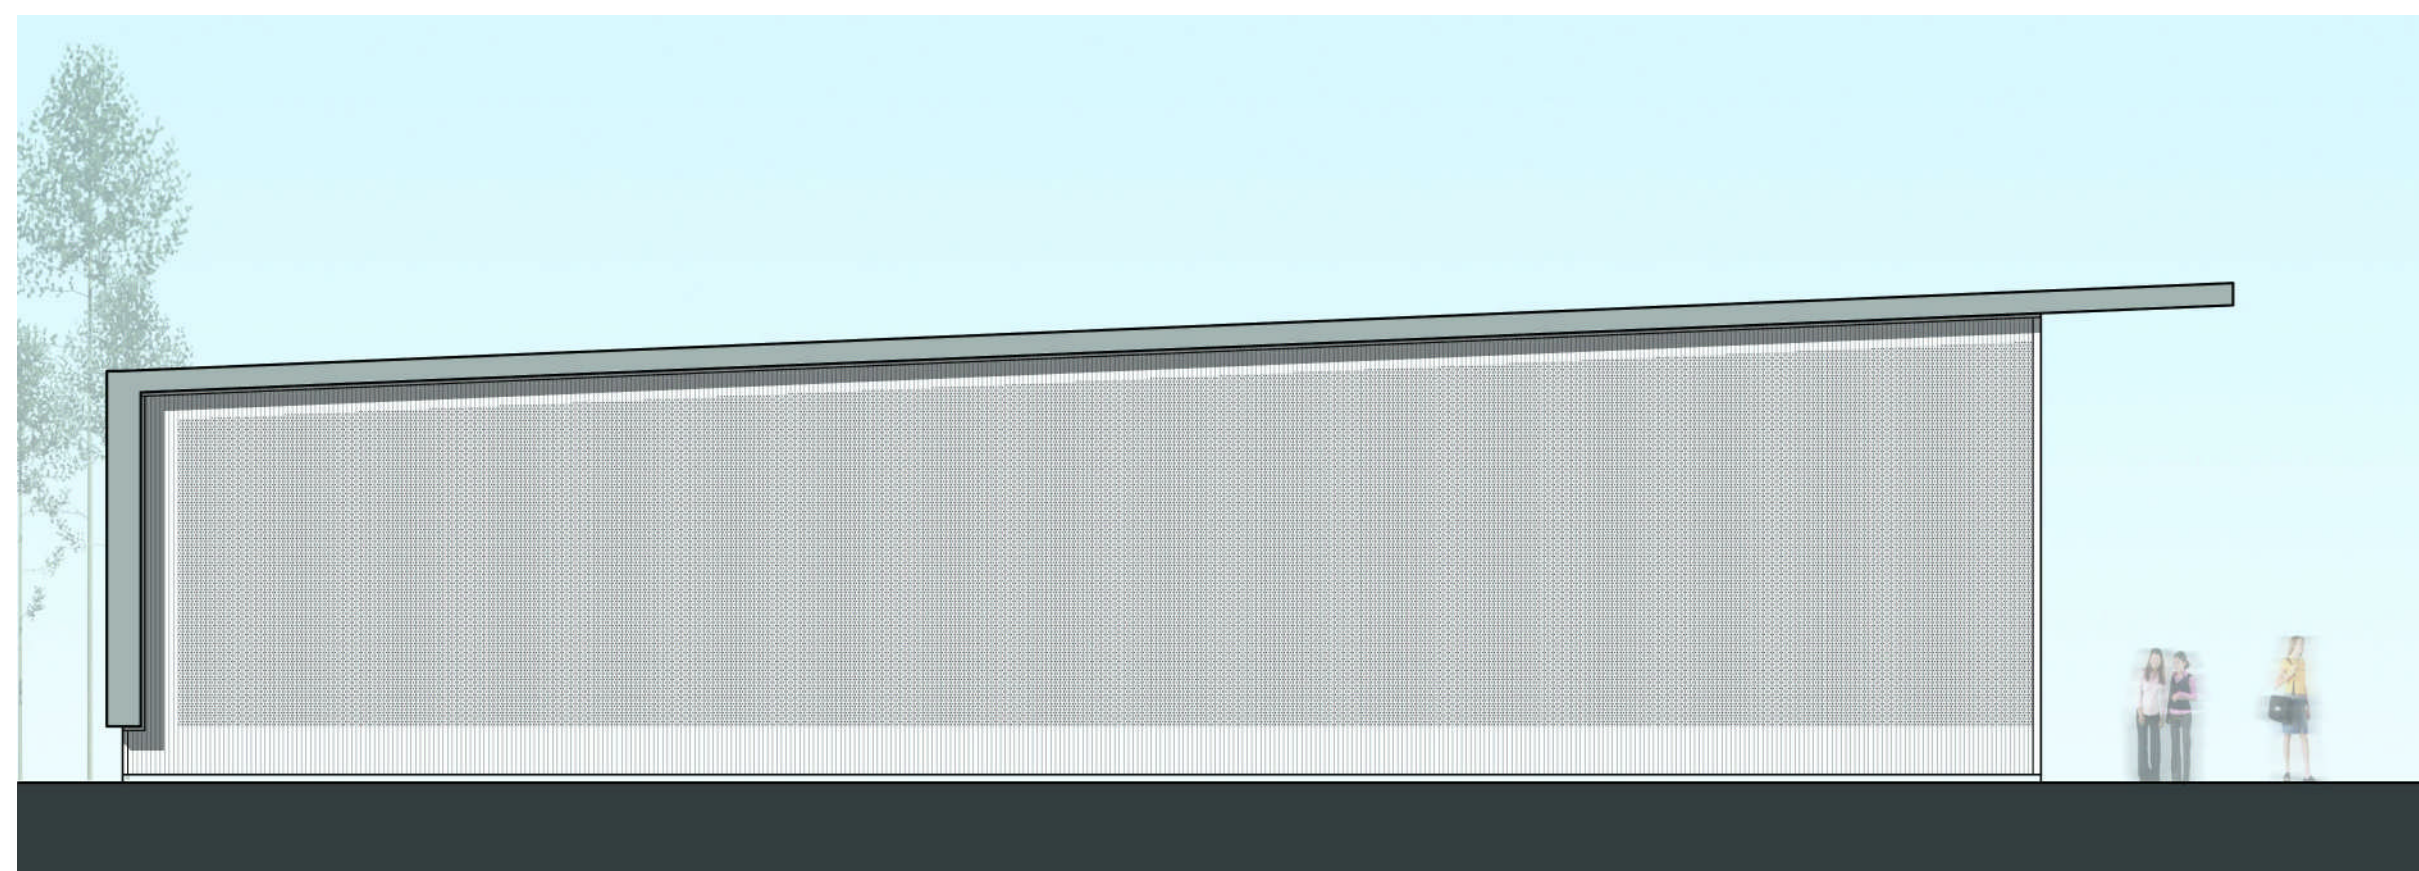

**3 NORTH BUILDING- WEST ELEVATION**  
1/8" = 1'-0" REFERENCED ON /



**4 NORTH BUILDING - EAST ELEVATION**  
1/8" = 1'-0" REFERENCED ON /

7/6/2009 10:50:35 AM  
C:\Revit Local Files\4908.001.00 UH Clear Lake Arbor Bldg Local Jies\_4908.001.00 UH Clear Lake Arbor Bldg.rvt