



Division of Administration and Finance  
Facilities Planning and Construction

## Press Release

FOR IMMEDIATE RELEASE

Ruth Hulett  
Administrative Assistant  
713-743-3788  
[rmhulett@central.uh.edu](mailto:rmhulett@central.uh.edu)

### **ENTRANCE 16 LANE CLOSURE BLAFFER MUSEUM RENOVATION**

Houston, Texas, January 6, 2012 –

On Tuesday January 10, 2012, the south lane of Entrance 16 will be closed in front of the Fine Arts Building from 7:30am until 3:00pm (see attached drawing for location). This lane closure is to allow for a tree removal for the Blaffer Museum Renovation project.

For more information on this project please contact Luiza Maal, Project Manager, at [lcmaal@central.uh.edu](mailto:lcmaal@central.uh.edu) or 713-743-5793.

---

#### About the University of Houston

The University of Houston is a comprehensive national research institution serving the globally competitive Houston and Gulf Coast Region by providing world-class faculty, experiential learning and strategic industry partnerships. UH serves more than 38,500 students in the nation's fourth-largest city, located in the most ethnically and culturally diverse region of the country.

# BLAFFER ART MUSEUM

University of Houston  
120 Fine Arts Building  
Houston, TX 77204-8018

**Gensler**  
711 Louisiana  
Suite 500  
Austin, Texas 78702  
Tel: 713.444.0000  
Fax: 713.444.0000

**Design Architect:**  
Gensler Architecture Company, PLLC  
14440 West Loop West, Suite 500  
Houston, Texas 77040  
Tel: 281.221.3131 Fax: 281.221.6176  
Email: [info@gensler.com](mailto:info@gensler.com)

**Structural Engineer:**  
MATRIX Structural Engineers  
10000 Katy Road, Suite 100  
Houston, Texas 77054  
Email: [info@matrixse.com](mailto:info@matrixse.com)

**MEP Engineer:**  
Shaw Smith & Associates  
10000 Katy Road, Suite 100  
Houston, Texas 77054  
Email: [info@shawsmith.com](mailto:info@shawsmith.com)

**Landscape Architect:**  
SVAFL Landscape Architecture PLLC  
10000 Katy Road, Suite 100  
Houston, Texas 77054  
Email: [info@svalf.com](mailto:info@svalf.com)


**Civil Engineer:**  
Wood, Gerz and Associates  
10000 Katy Road, Suite 100  
Houston, Texas 77054  
Email: [info@woodgerz.com](mailto:info@woodgerz.com)

No.	Date & Action Description	By	Checked
		AM	DMT
01	03/11/2011 DESIGN	AM	DMT
02	04/13/2011 DESIGN	AM	DMT
03	05/03/2011 DESIGN DEVELOPMENT	AM	DMT
04	05/03/2011 CONSTRUCTION DOCUMENTS	AM	DMT
05	05/03/2011 80% CONSTRUCTION DOCUMENTS	AM	DMT
06	05/03/2011 ISSUE FOR CONSTRUCTION	AM	DMT



Project Name: BLAFFER ART MUSEUM  
Project Number: 02-7111-000  
Contractor: SHAW SMITH & ASSOCIATES  
Description: ARCHITECTURAL DEMOLITION SITE PLAN

Scale: 1/8" = 1'-0"  
Date: 06/27/11  
Sheet: DM-A-001  
©2011 Gensler

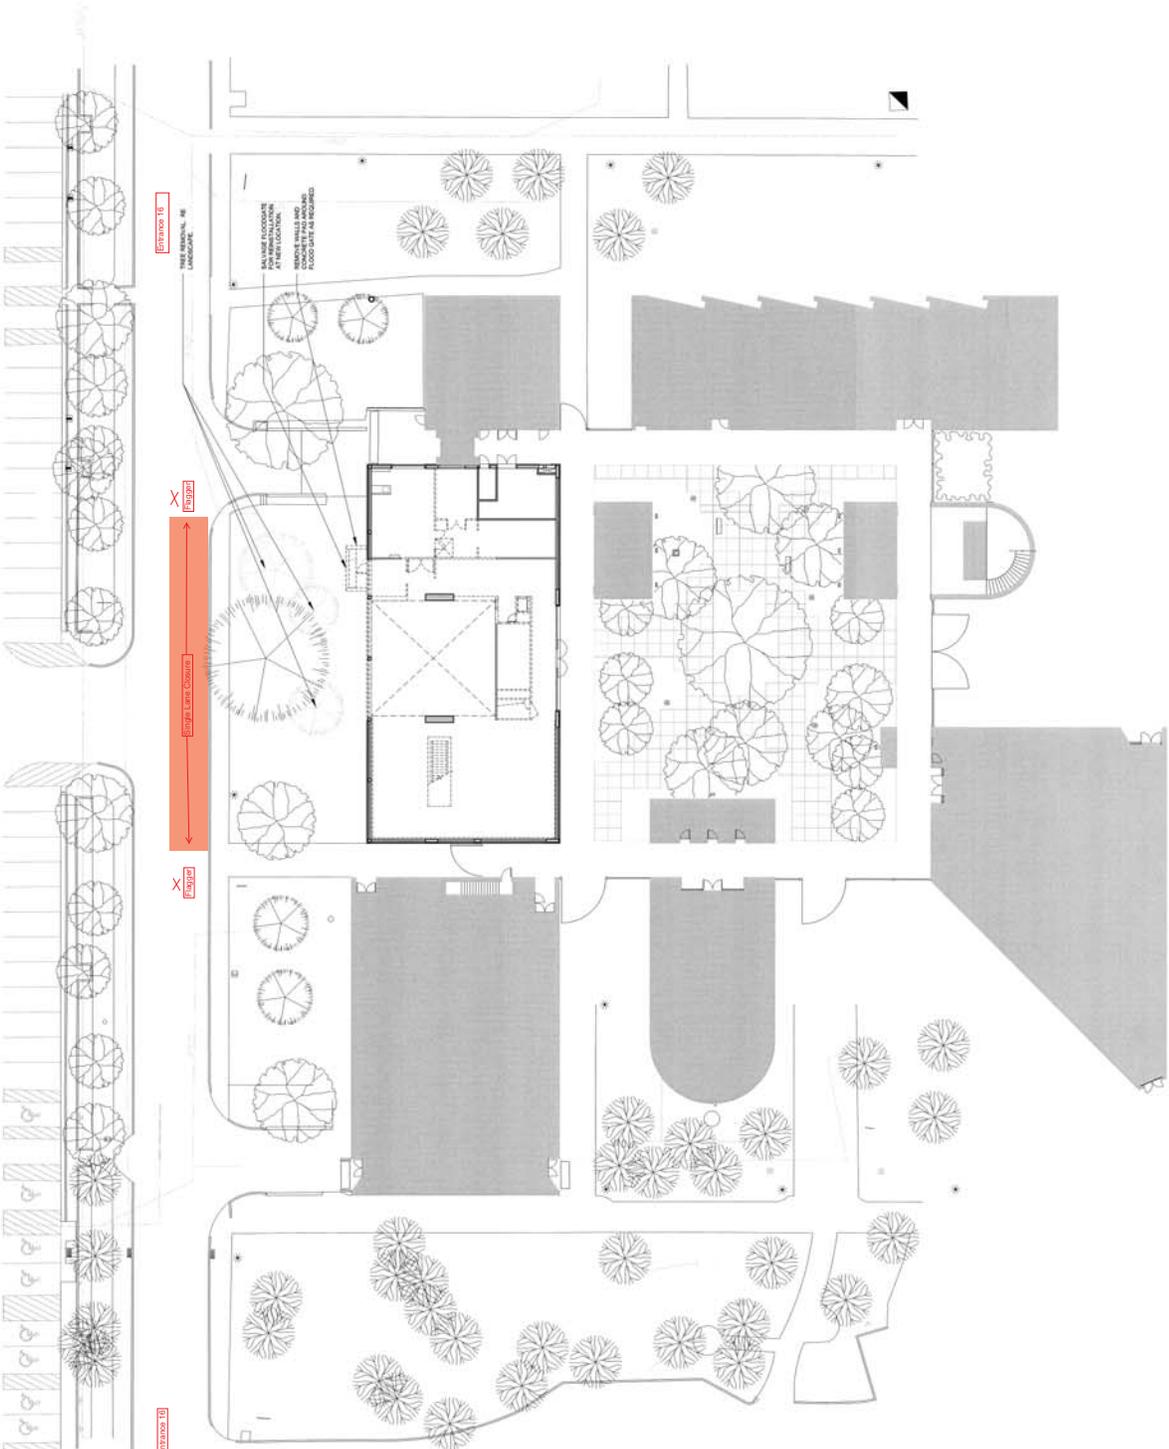

**LEGEND:**  
EXISTING WALLS TO REMAIN  
EXISTING FLOORING TO BE REMOVED  
REMOVE FLOORING AT ENTRY LOCATION  
REMOVE WALLS AND FLOORING AT ENTRY LOCATION