

**UNIVERSITY OF HOUSTON**  
**Campus Facilities Planning Committee**  
**Agenda Item Description Form**

1. **Date:** January 29, 2016
2. **ITEM:** New Baseball Clubhouse
3. **REQUESTING DEPARTMENT:** Facilities, Planning and Construction
4. **CONTACT NAMES & PHONE NUMBERS:** Trent Williams (713) 743-5356
5. **PRESENTER:** Trent Williams
6. **RECOMMENDATION/  
ACTION REQUESTED:** Approval of site and exterior product selection
7. **SUMMARY:**  
This project will provide for updated locker room and training facilities for the UH Baseball team. The project will be located between the existing tennis courts and the third base side of the baseball field.
8. **PROPOSED START DATE:** March 2016
9. **SUPPORTING DOCUMENTATION:** Renderings and physical samples




UNIVERSITY of  
**HOUSTON**

**UNIVERSITY OF HOUSTON BASEBALL**  
HOUSTON, TEXAS


AERIAL PERSPECTIVE

Do not use for regulatory approval, permit or construction.  
PROJECT: 1506800 DATE: 09/16/15  
6802 Mapleridge, Suite 200 | Bellaire, Texas 77401 | 713.785.3644  
© Boucher Design Group LLC 2013



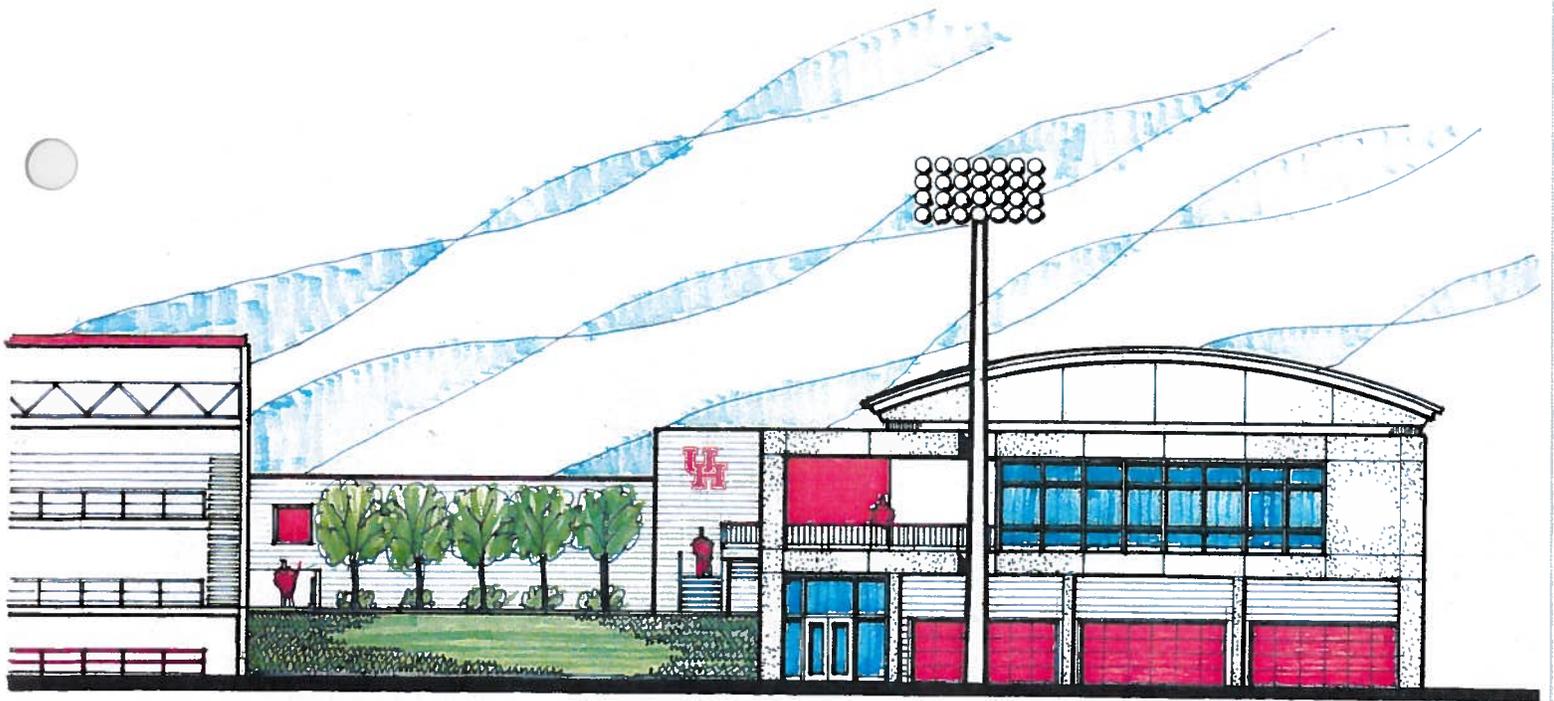

BASEBALL FIELD HOUSE  
UNIVERSITY OF HOUSTON  
8/1/15

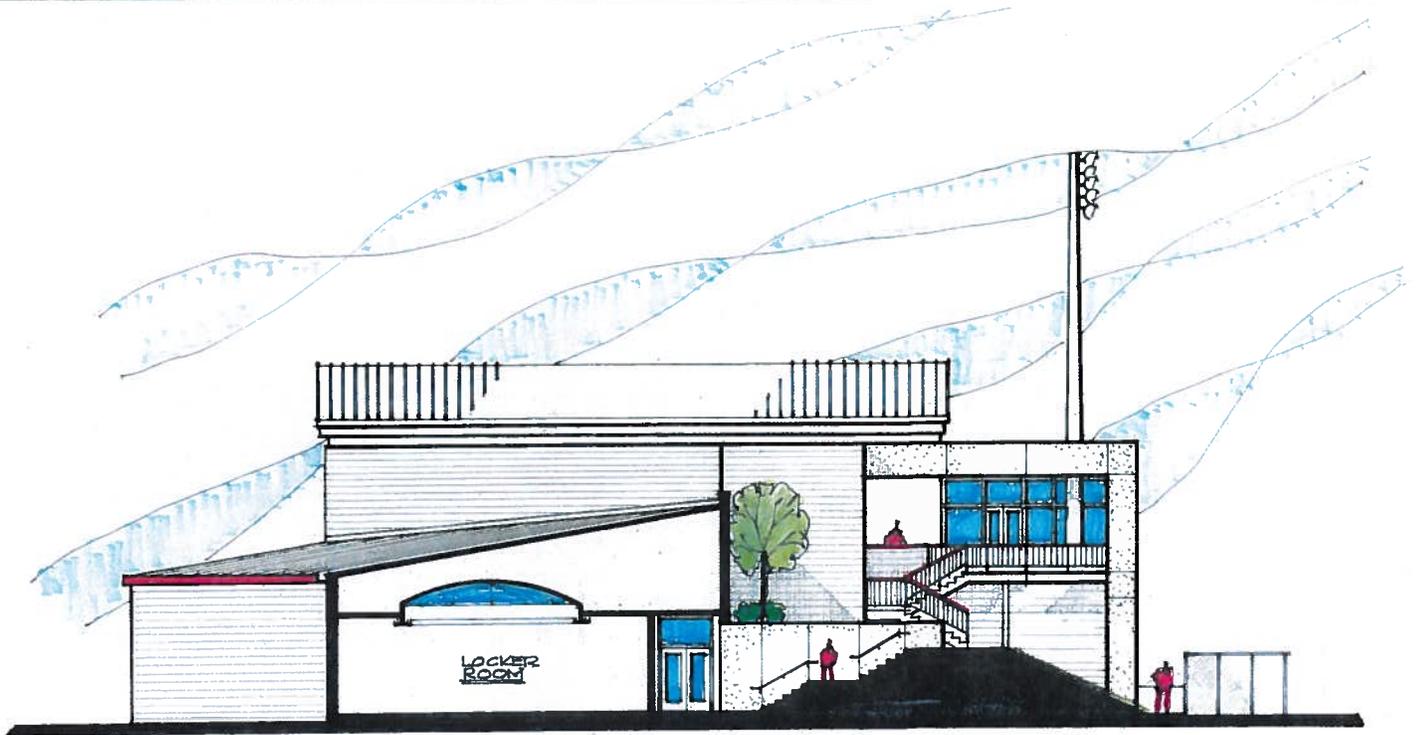

SIDE ELEVATION  
SCALE 1/8"=1'-0"  
8/1/15

ELGIN STREET

PROPERTY LINE

14 SPACES

ONE WAY

8 SPACES

ZONA TENNIS  
5420 SF

90'

NEW BASEBALL  
FIELD HOUSE

BASEBALL  
STADIUM

CLUB HOUSE  
122'

INDOOR TENNIS

CATWALK

82'  
TYP

DRIVEWAY


ATHLETIC CENTER

PARKING LOT

TRACK & FIELD


EXISTING WALKWAY

SITE PLAN  
SCALE 1"=40'-0"  
8/11/15

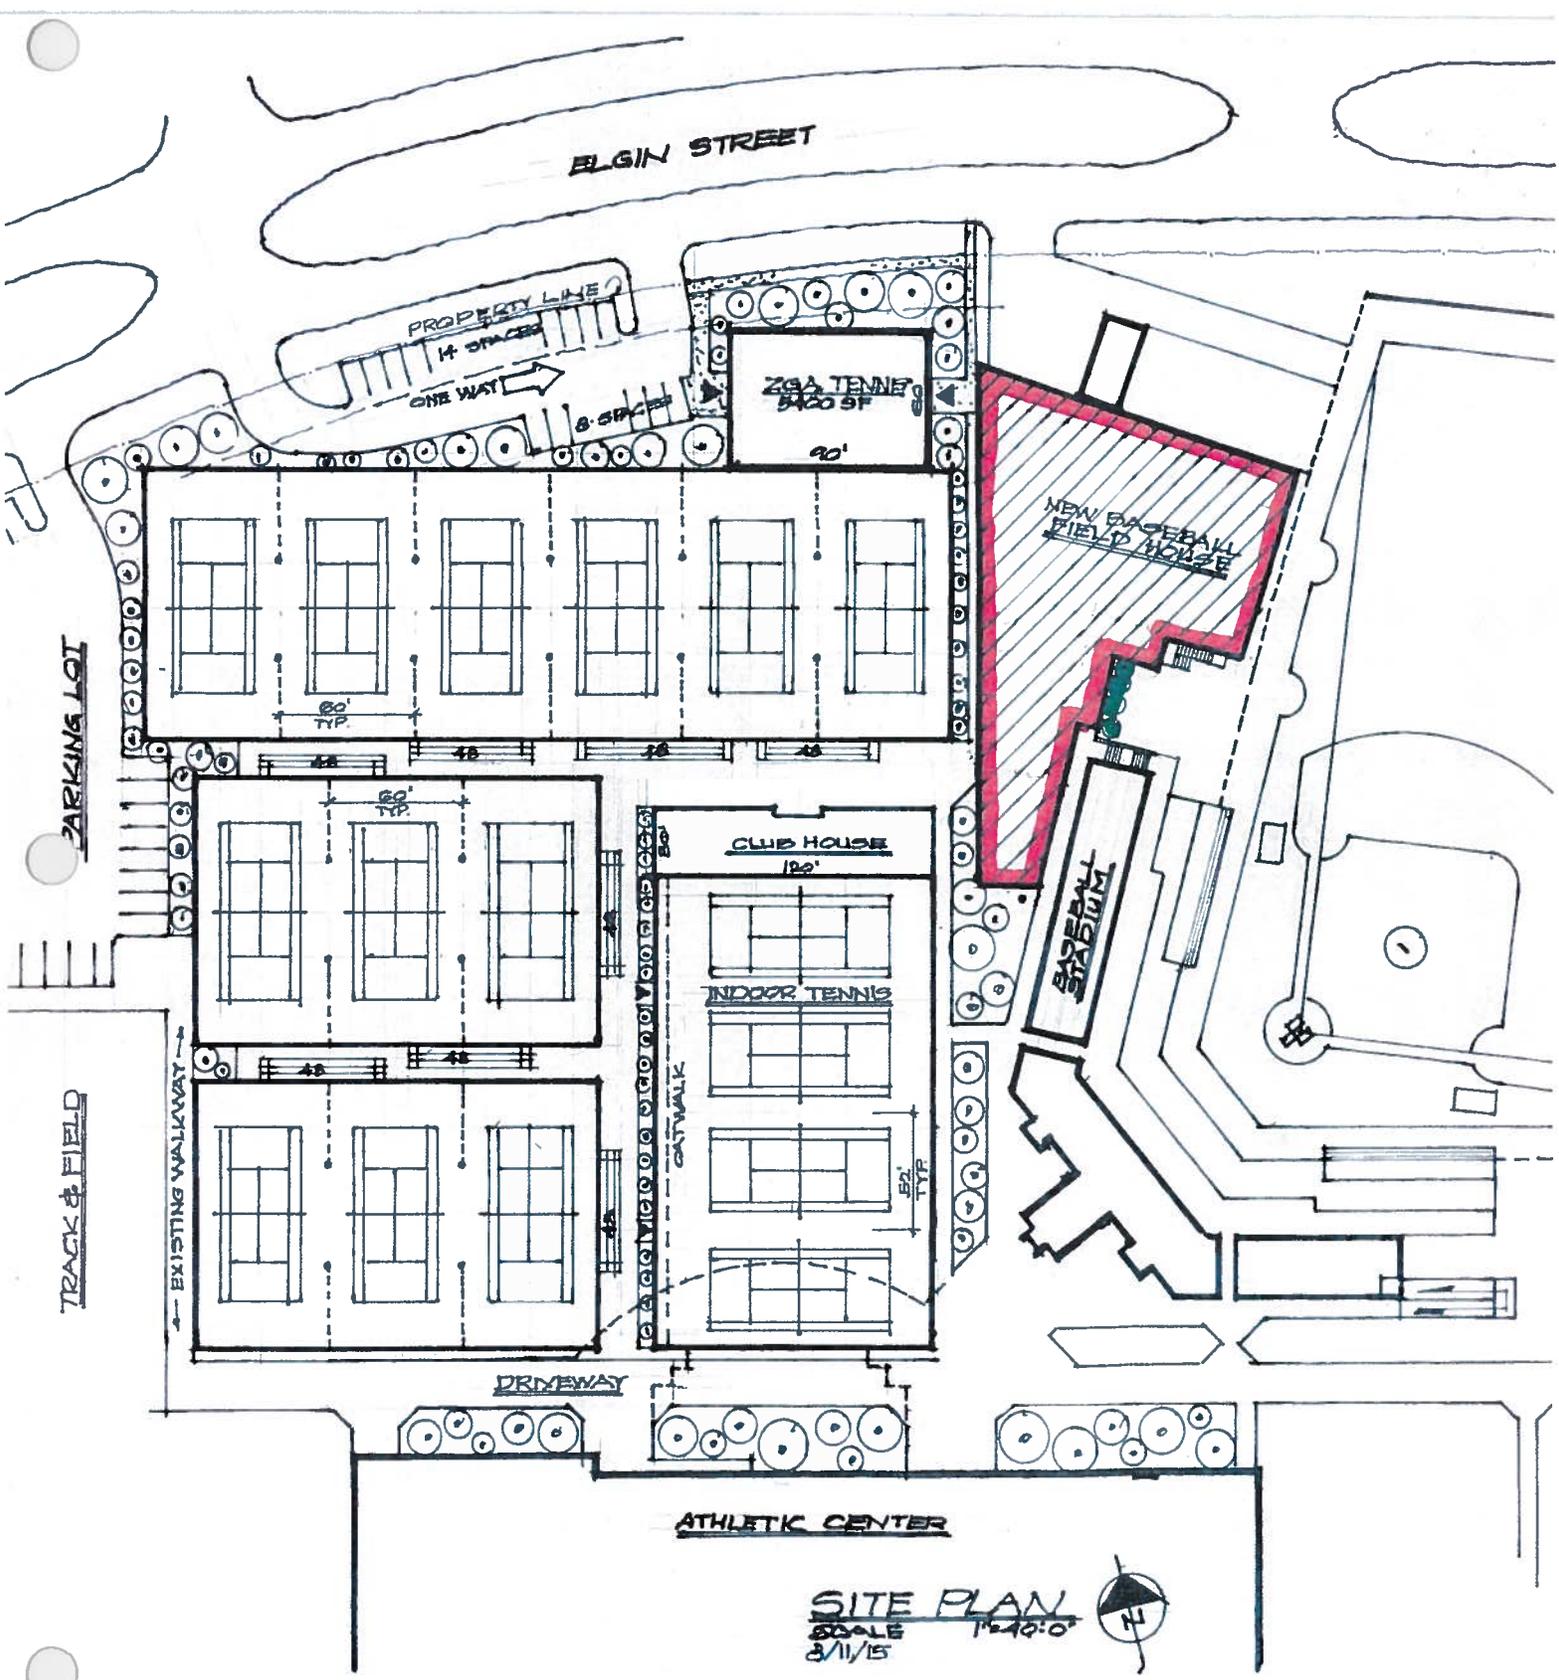

ZGA TENNIS ACADEMY

TENNIS COURTS

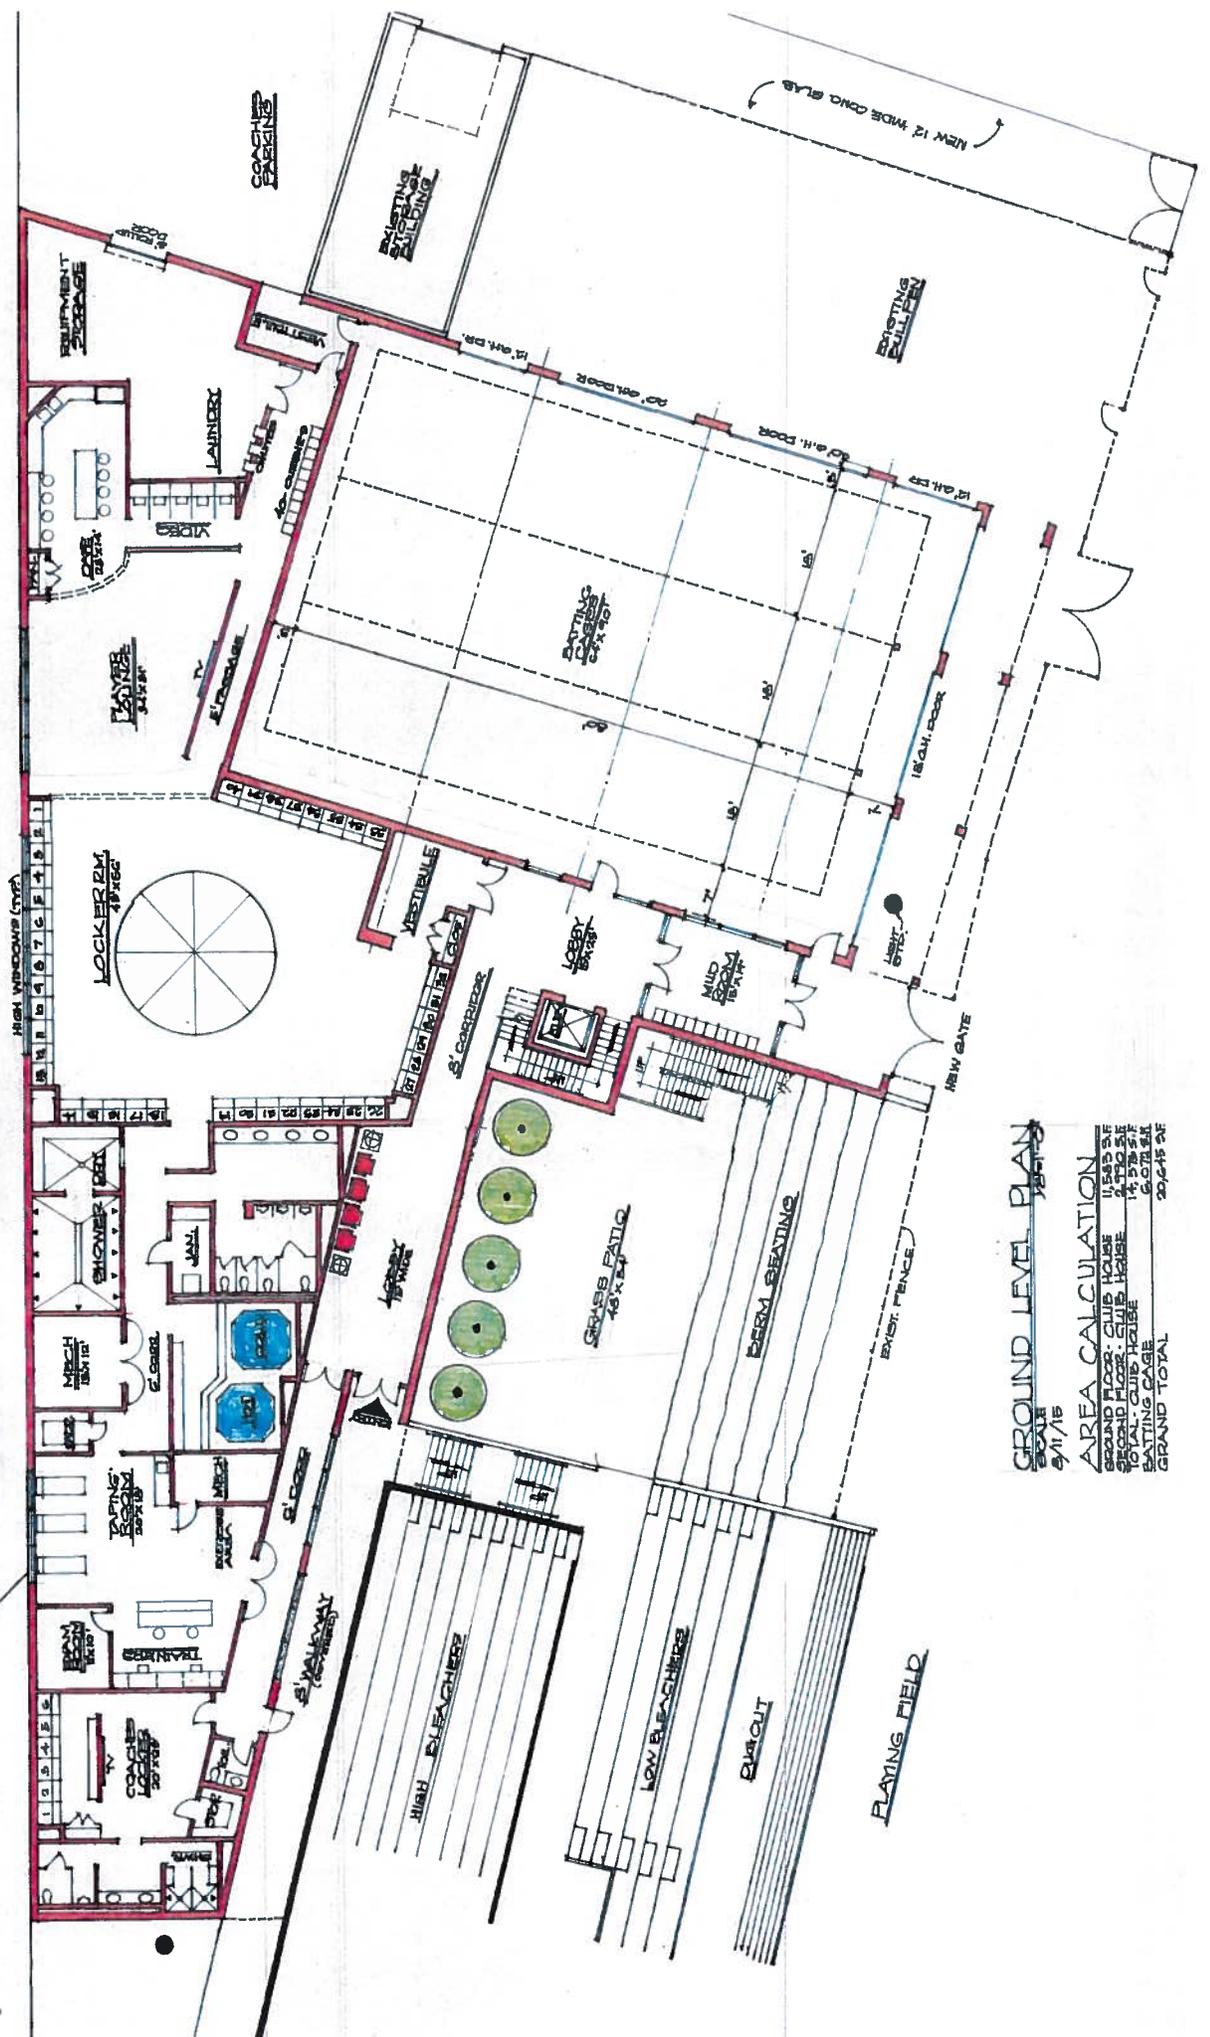

**GROUND LEVEL PLAN**  
 SCALE: 1/8" = 1'-0"  
 DATE: 5/11/15

AREA CALCULATION	
GROUND FLOOR - CLUB HOUSE	11,543.51
GROUND FLOOR - CLUB HOUSE	4,370.51
TOTAL - CLUB HOUSE	14,578.51
PLAYING FIELD	6,078.51
GRAND TOTAL	20,657.02

