


The background features a large, faint watermark of the University of Houston seal. The seal is circular and contains the text "UNIVERSITY OF HOUSTON" around the top and "founded 1927" around the bottom. In the center of the seal is a shield with various symbols, including a book and a lamp.

Campus Facilities Planning Committee Meeting

August 14, 2009

East Parking Garage LED Outdoor Signage

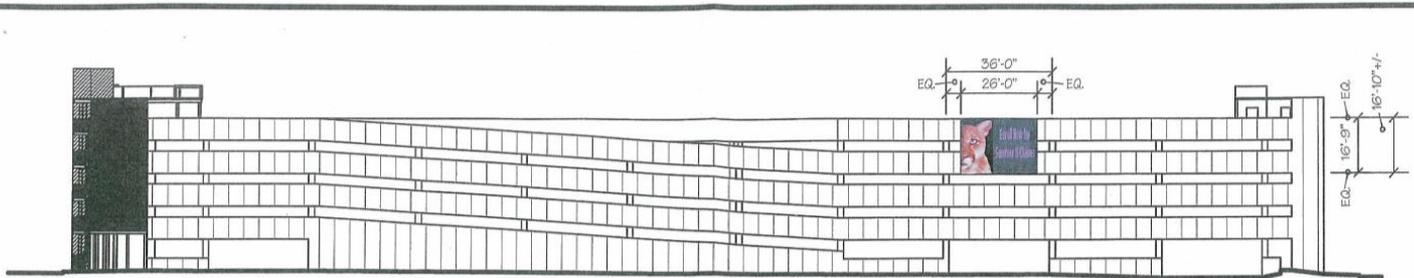

ELEVATION
Scale: 3/8"=12'-0"




ELEVATION
Scale: 1/2"=12'-0"



ELEVATION
Scale: 1"=12'-0"

OPTION A

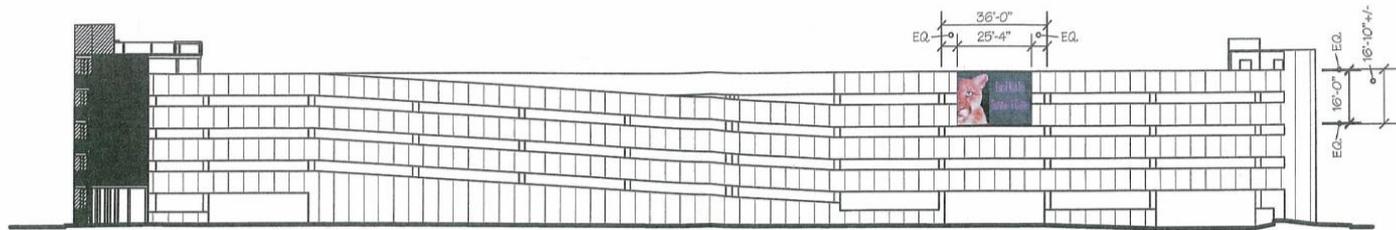

ELEVATION
Scale: 3/8"=12'-0"




ELEVATION
Scale: 1/2"=12'-0"



ELEVATION
Scale: 1"=12'-0"

OPTION B

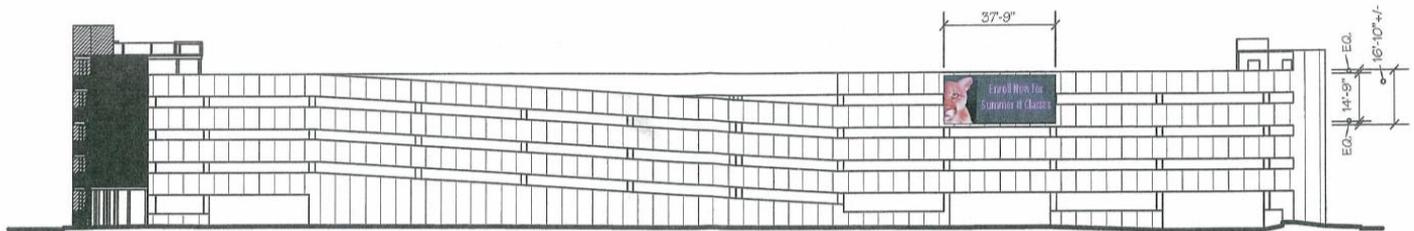

ELEVATION
Scale: 3/8"=12'-0"





ELEVATION
Scale: 1/2"=12'-0"



ELEVATION
Scale: 1"=12'-0"

OPTION C

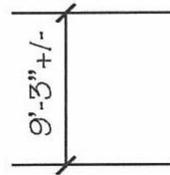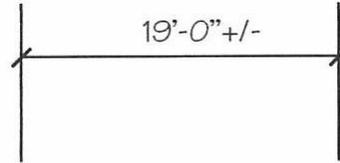

CONTEXT PHOTO

Classroom and Business Building

DESCRIPTION

4-STORY BUILDING INCLUDING 2 SHELL FLOORS:


FUNCTION	Net SF	GSF
Classrooms	26,500	41,000
Academic and Instructional		
Support	10,000	15,000
Shell Space	<u>36,500</u>	<u>56,000</u>
Total	73,000	112,000


PROJECT BUDGET

\$ 31 MILLION

CONSTRUCTION

AUGUST 2010-DECEMBER 2011

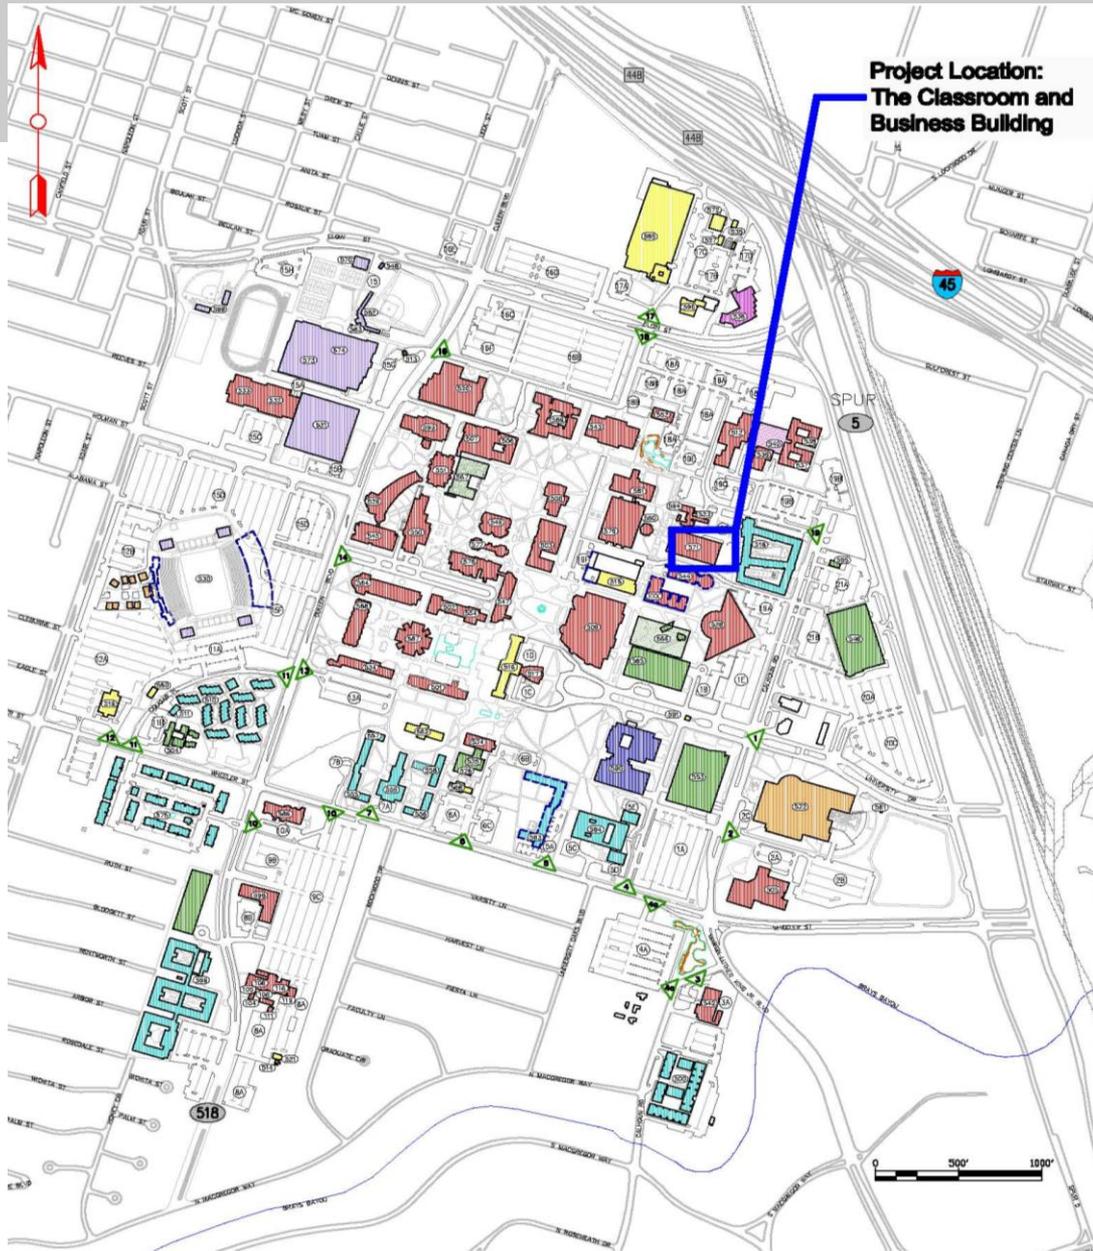

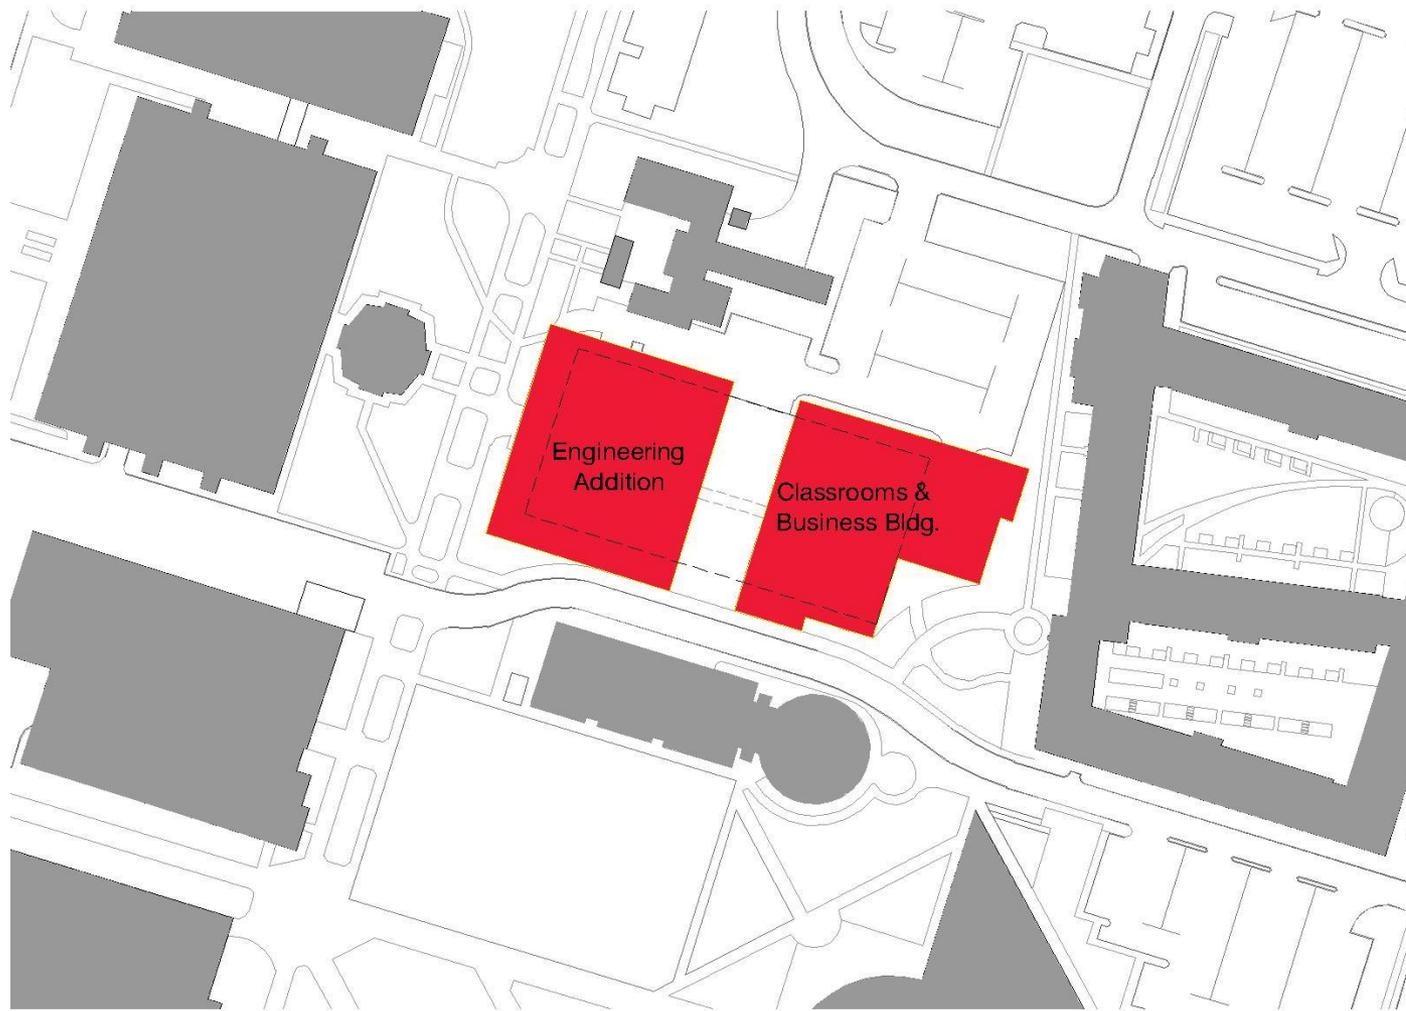

Project Location



Health and Biomedical Center (formerly Optometry Addition)

DESCRIPTION

6-STORY BUILDING INCLUDING 2 SHELL FLOORS. PROGRAM ALSO INCLUDES A MECHANICAL PENTHOUSE AND SATELLITE PLANT.


FUNCTION	Finished Net ASF	Shell Net ASF	Finished Total GSF	Shell GSF
Ambulatory Surgery Center	8,043	0	13,405	0
TLC	2,478	0	4,129	0
Academic Research (Classrooms)	7,620	0	12,700	0
Academic Research (Offices & Labs)	7,990	0	13,317	0
Vivarium	14,262	14,262	23,770	23,770
CSS/Times	11,908	11,908	19,846	19,846
Public Space	4,935	0	8,225	0
Vivarium Infrastructure Space	0	0	15,652	0
Satellite Utilities Plant	0	0	12,150	0
TOTAL	57,236	26,170	123,194	43,616

BUILDING TOTAL NSF 83,405 NSF


BUILDING TOTAL GSF 166,810 GSF

PROJECT BUDGET \$ 70 MILLION


CONSTRUCTION MAY 2010-MAY 2012

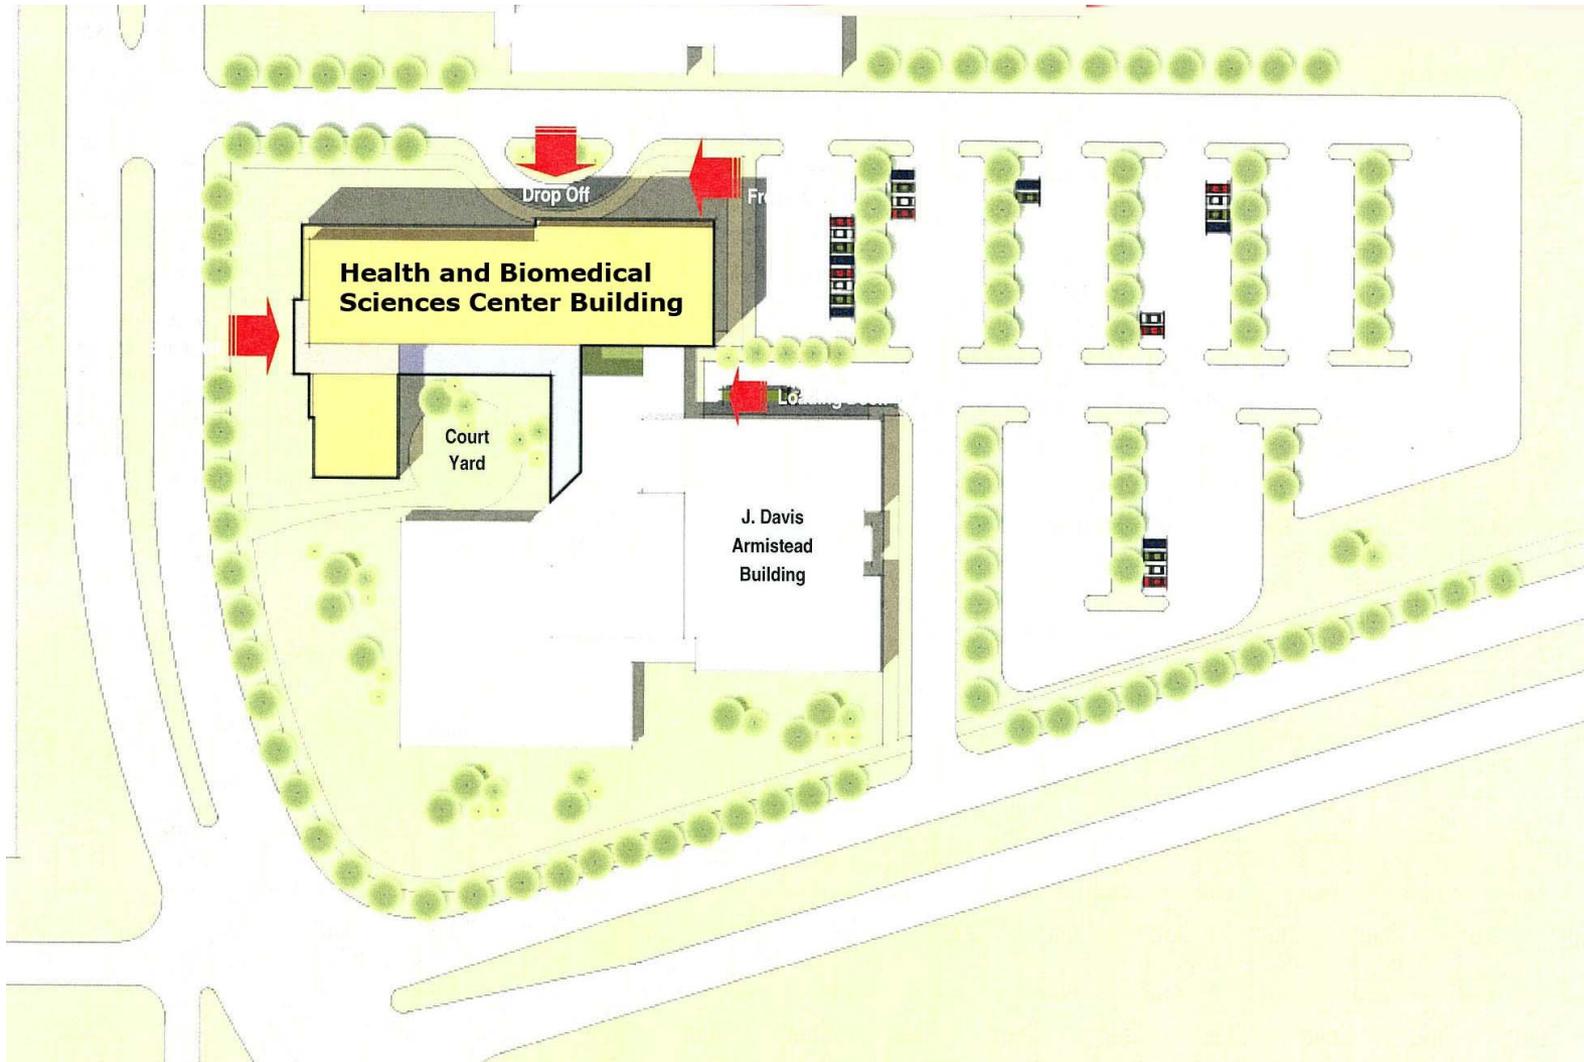

Health & Biomedical Research Center

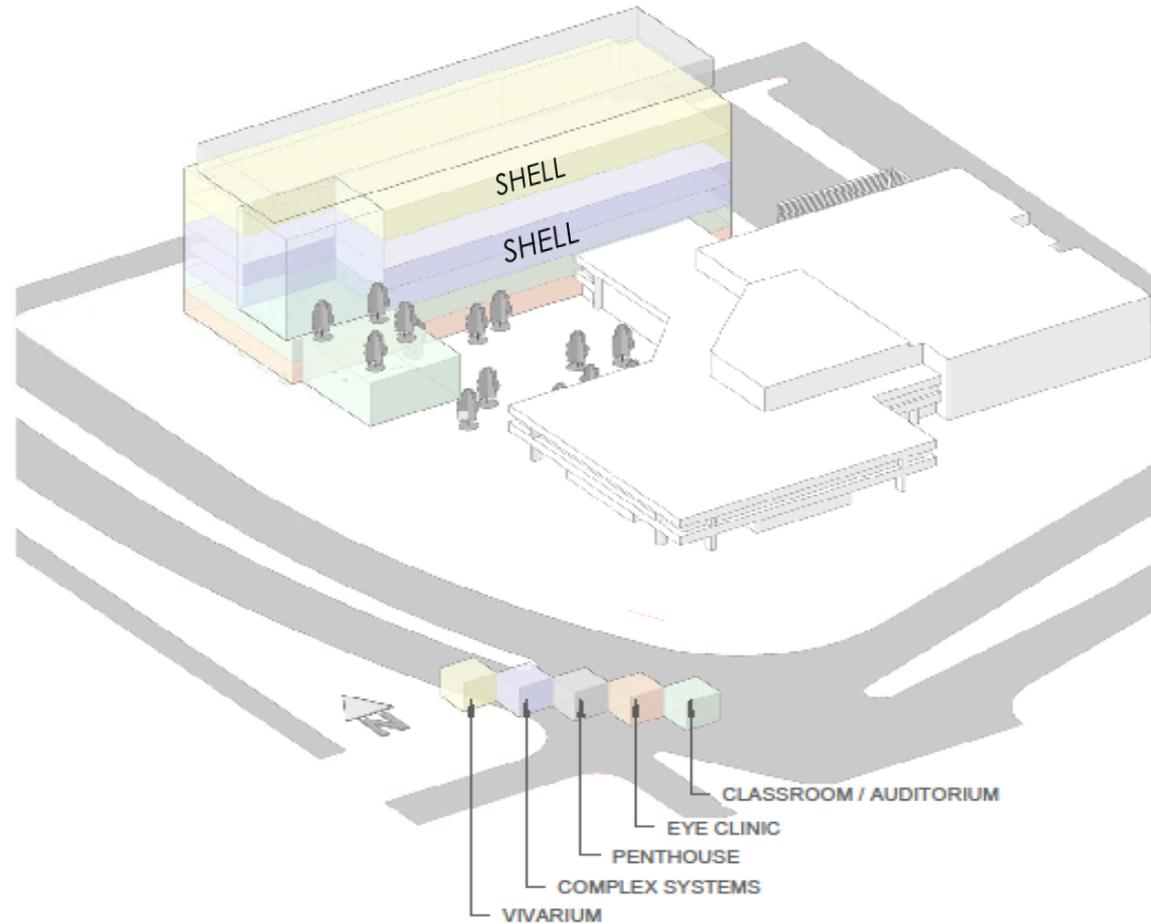


Health & Biomedical Research Center (stacking diagram)

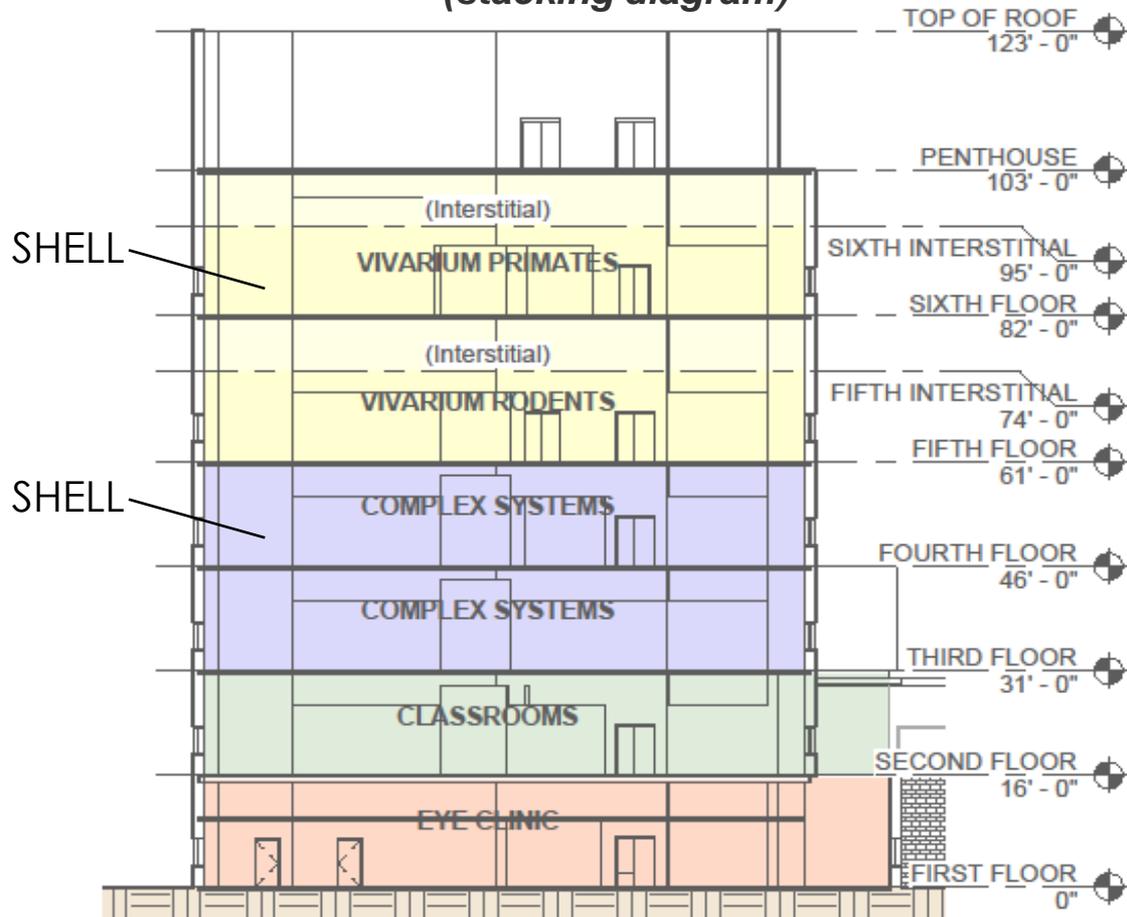

Central Utilities Plant Expansion Exterior Design

College of Architecture Student Plaza

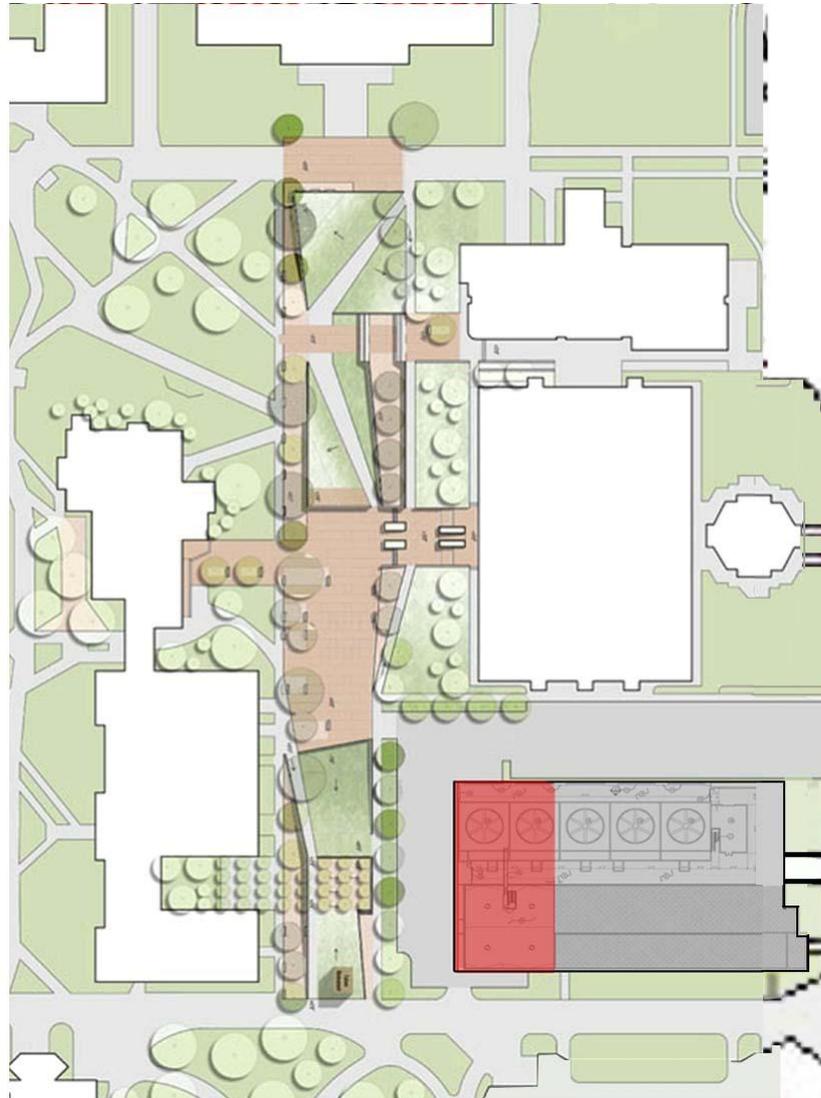

NW Elevation




SW Elevation



Campus Material Palette

Material Recommendations:

The following materials are recommended for re-approval. Any proposed variation from these standards would require Campus Facilities Planning Committee approval.

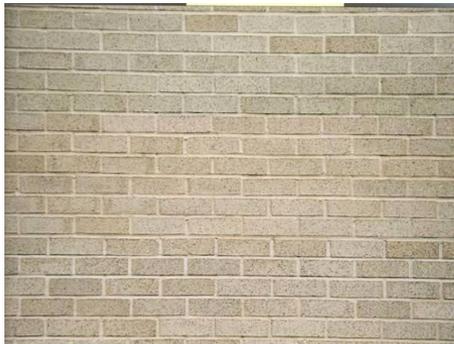

Accent Brick



Roof Tile



Sidewalks at Inner Core




Glass Framing Systems



Window Glass



Stadium Parking Garage

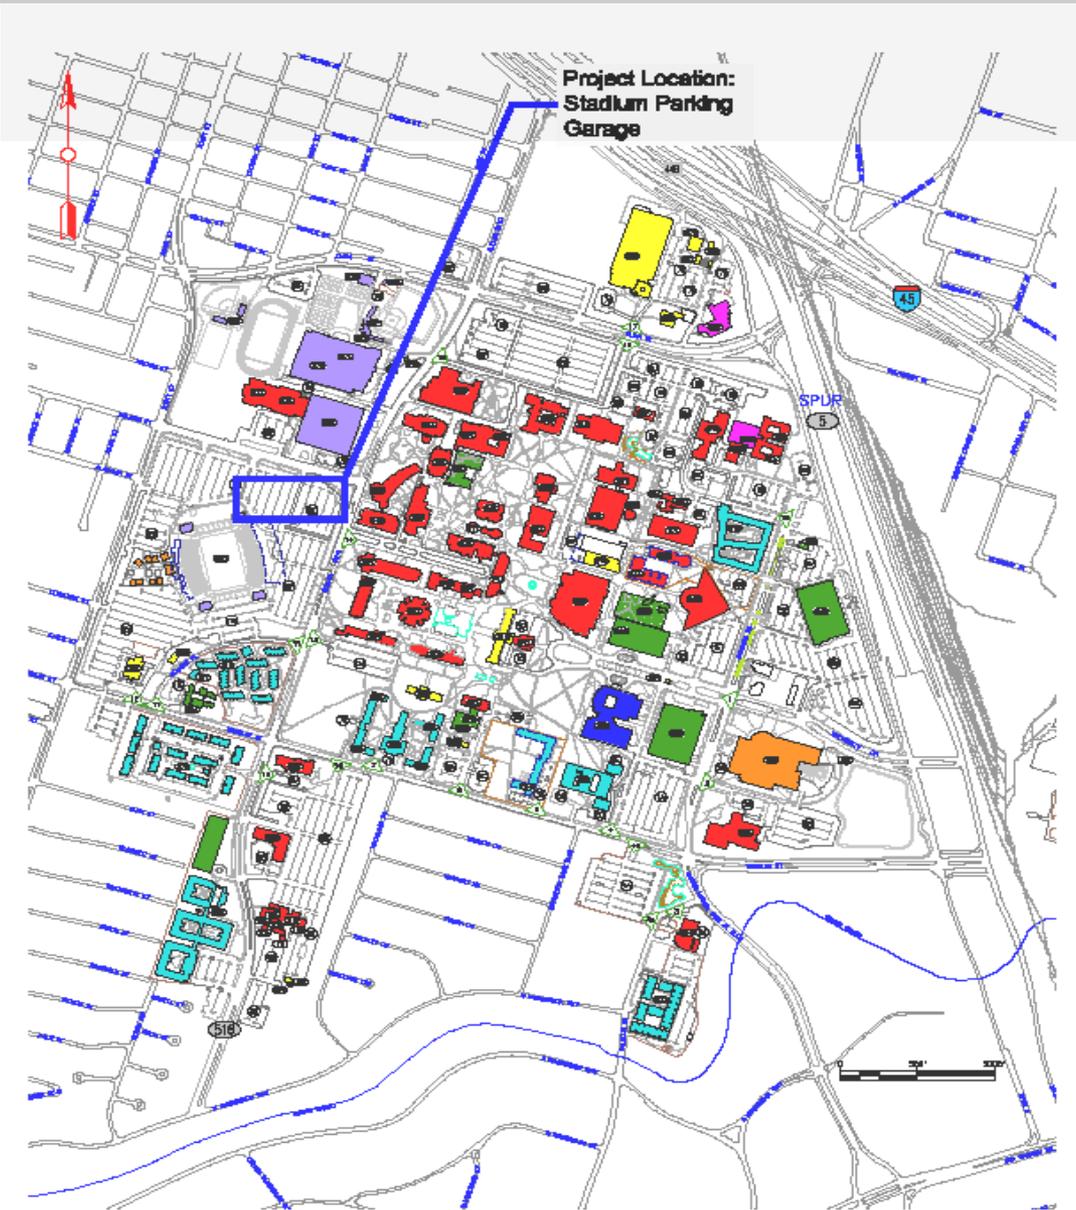

Project Location



DESCRIPTION

2000-2400 CAR PARKING GARAGE WITH 10,000 GSF RETAIL.

PROJECT BUDGET

\$ 26 MILLION

CONSTRUCTION

APRIL 2010-MAY 2011