


UNIVERSITY OF HOUSTON
Campus Facilities Planning Committee
Agenda Item Description Form

- 1. Item:** *Information Kiosks*
- 2. Requesting Department:** *Facilities Management*
- 3. Contact Names & Phone Numbers:** *Roger Warner, 3-9671*
- 4. Presenter:** *Roger Warner*
- 5. Recommendation/Action Requested:** *Information Update*
- 6. Summary:**

At the October meeting, the initial location plan was presented and seven (7) locations were approved by the committee. Revised plans and siting details are being presented to update the committee on the status of the project.
- 7. Proposed Start Date:** *February 2012*
- 8. Supporting Documentation Description:**
 - 1) *Campus map showing locations of kiosks.*
 - 2) *Photo rendered illustrations for each site showing kiosk location, Big Belly trash/recycling container and decomposed granite pad.*

UNIVERSITY of HOUSTON

FACILITIES MANAGEMENT

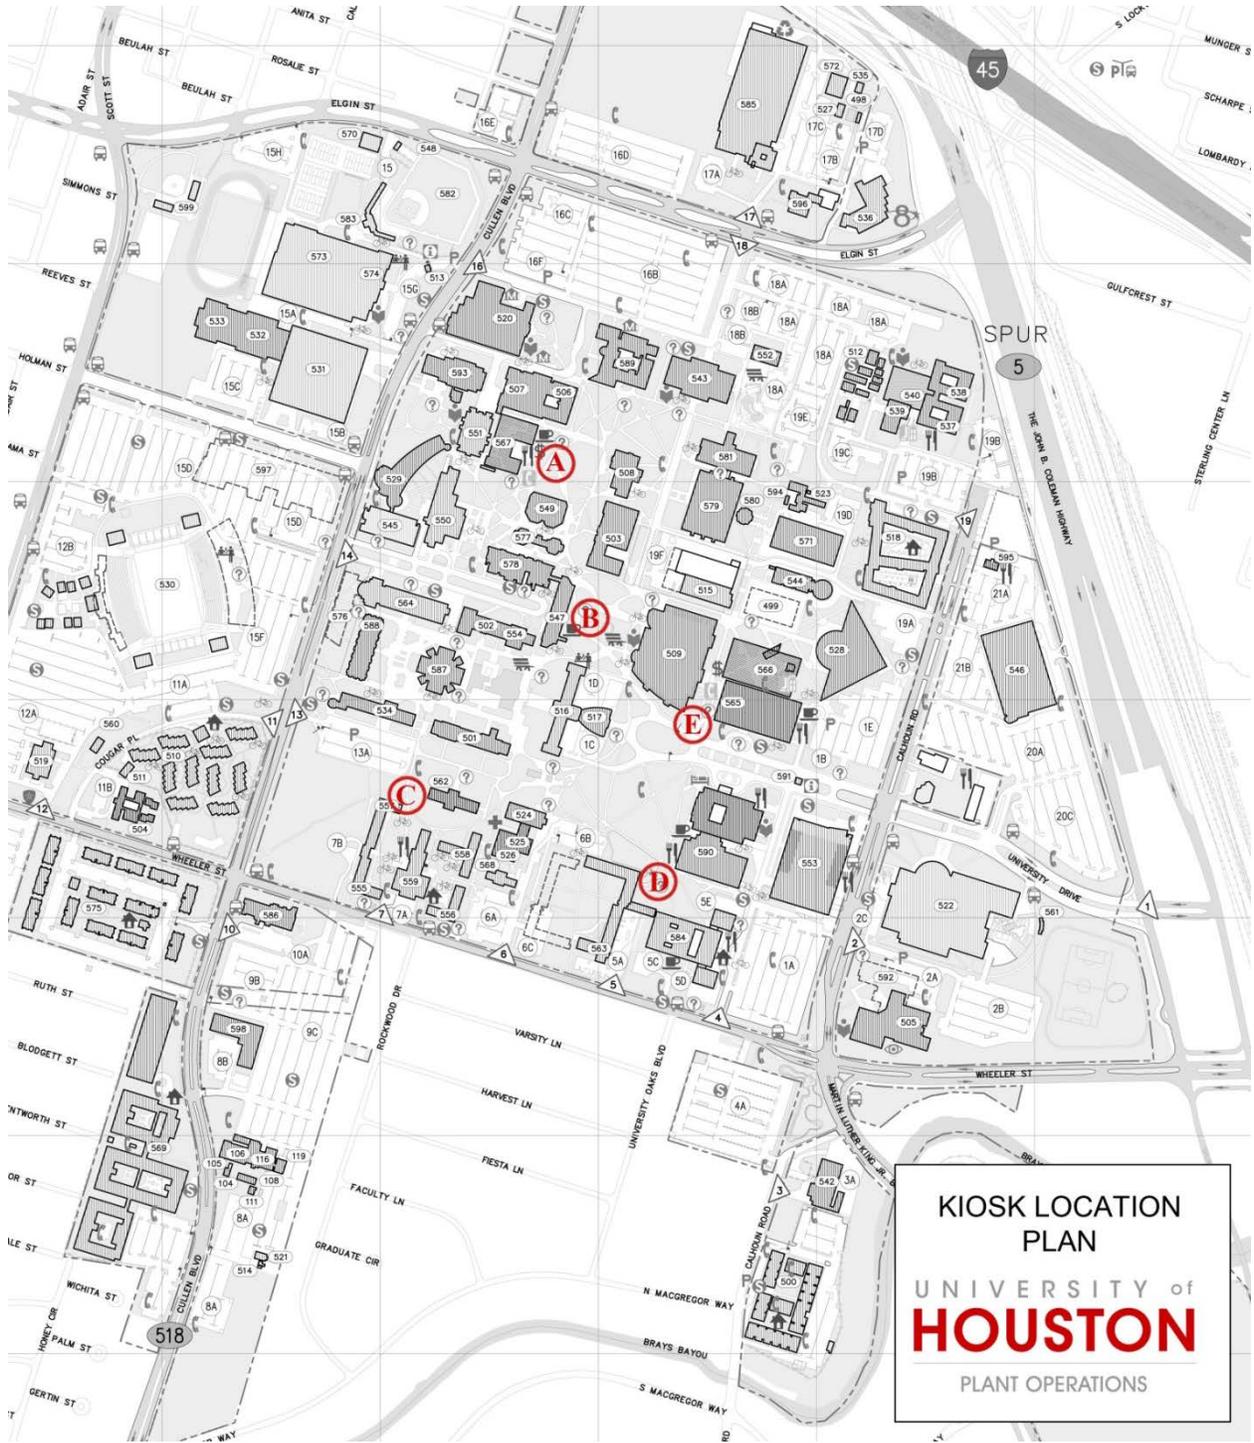

UNIVERSITY of
HOUSTON
FACILITIES MANAGEMENT



A. University Center Satellite



B. Butler Plaza

UNIVERSITY of
HOUSTON
FACILITIES MANAGEMENT



C. Quads




D. Moody Dining

UNIVERSITY of
HOUSTON
FACILITIES MANAGEMENT




E. University Center


UNIVERSITY of
HOUSTON
FACILITIES MANAGEMENT

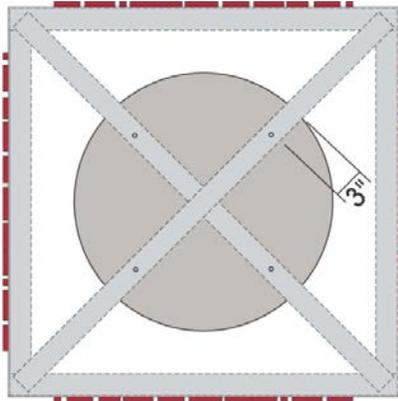

TOP VIEW & MOUNTING DETAIL
SCALE: 3/4" = 1'-0"

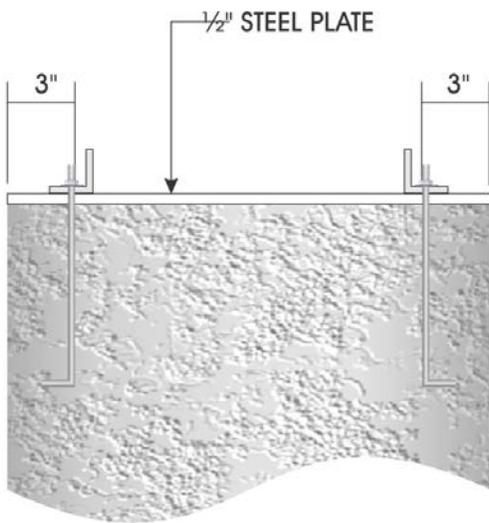

END VIEW & MOUNTING DETAIL
SCALE: 1 1/2" = 1'-0"

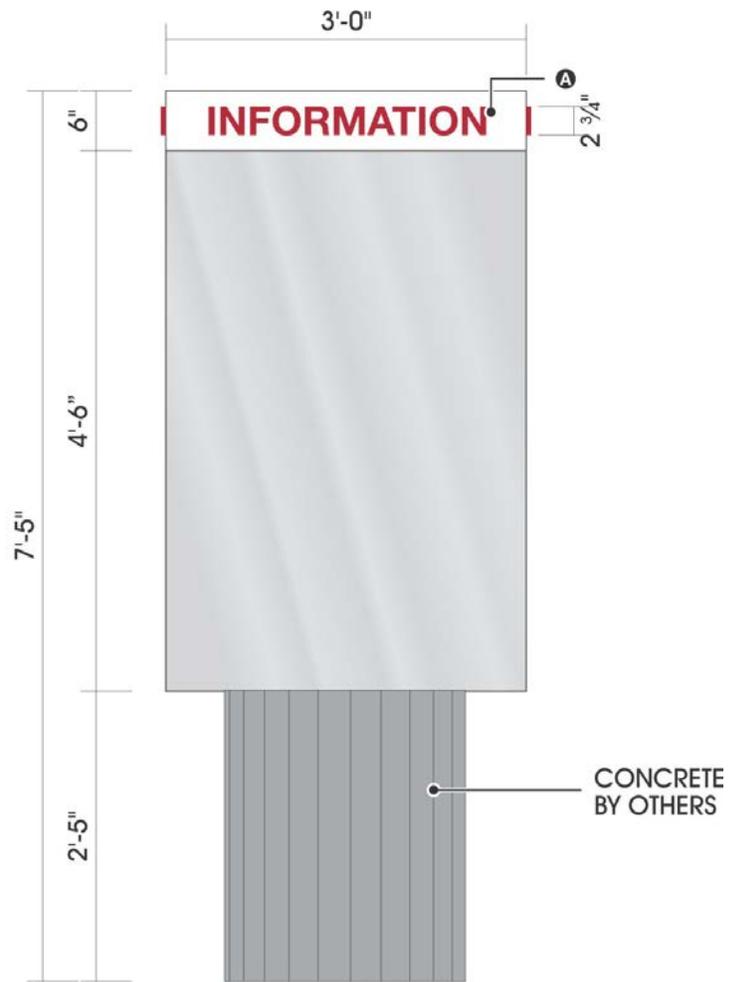

SIGN LAYOUT
SCALE: 3/4" = 1'-0"