


**UNIVERSITY OF HOUSTON**  
**Campus Facilities Planning Committee**  
**Agenda Item Description Form**

1. **DATE:** 1/29/2016
2. **ITEM:** Art & Herb Garden
3. **REQUESTING DEPARTMENT:** Health and Human Performance
4. **CONTACT NAMES & PHONE NUMBERS:** Ann Svendsen-Sanchez (713) 743-4034  
Danielle Hodgins
5. **PRESENTER:** Danielle Hodgins
6. **RECOMMENDATION/  
ACTION REQUESTED:** Approval
7. **SUMMARY:**

The Health and Human Performance department is proposing to install an art and herb garden in the green area immediately south of the Isabel C. Cameron Building (586). The garden will have a 10' tall wall with art work and vertical planters. There will also be furniture built out of recycled pallets.
8. **PROPOSED START DATE:** On Approval
9. **SUPPORTING DOCUMENTATION:** Campus Location Map, Ground Plan, and Elevations

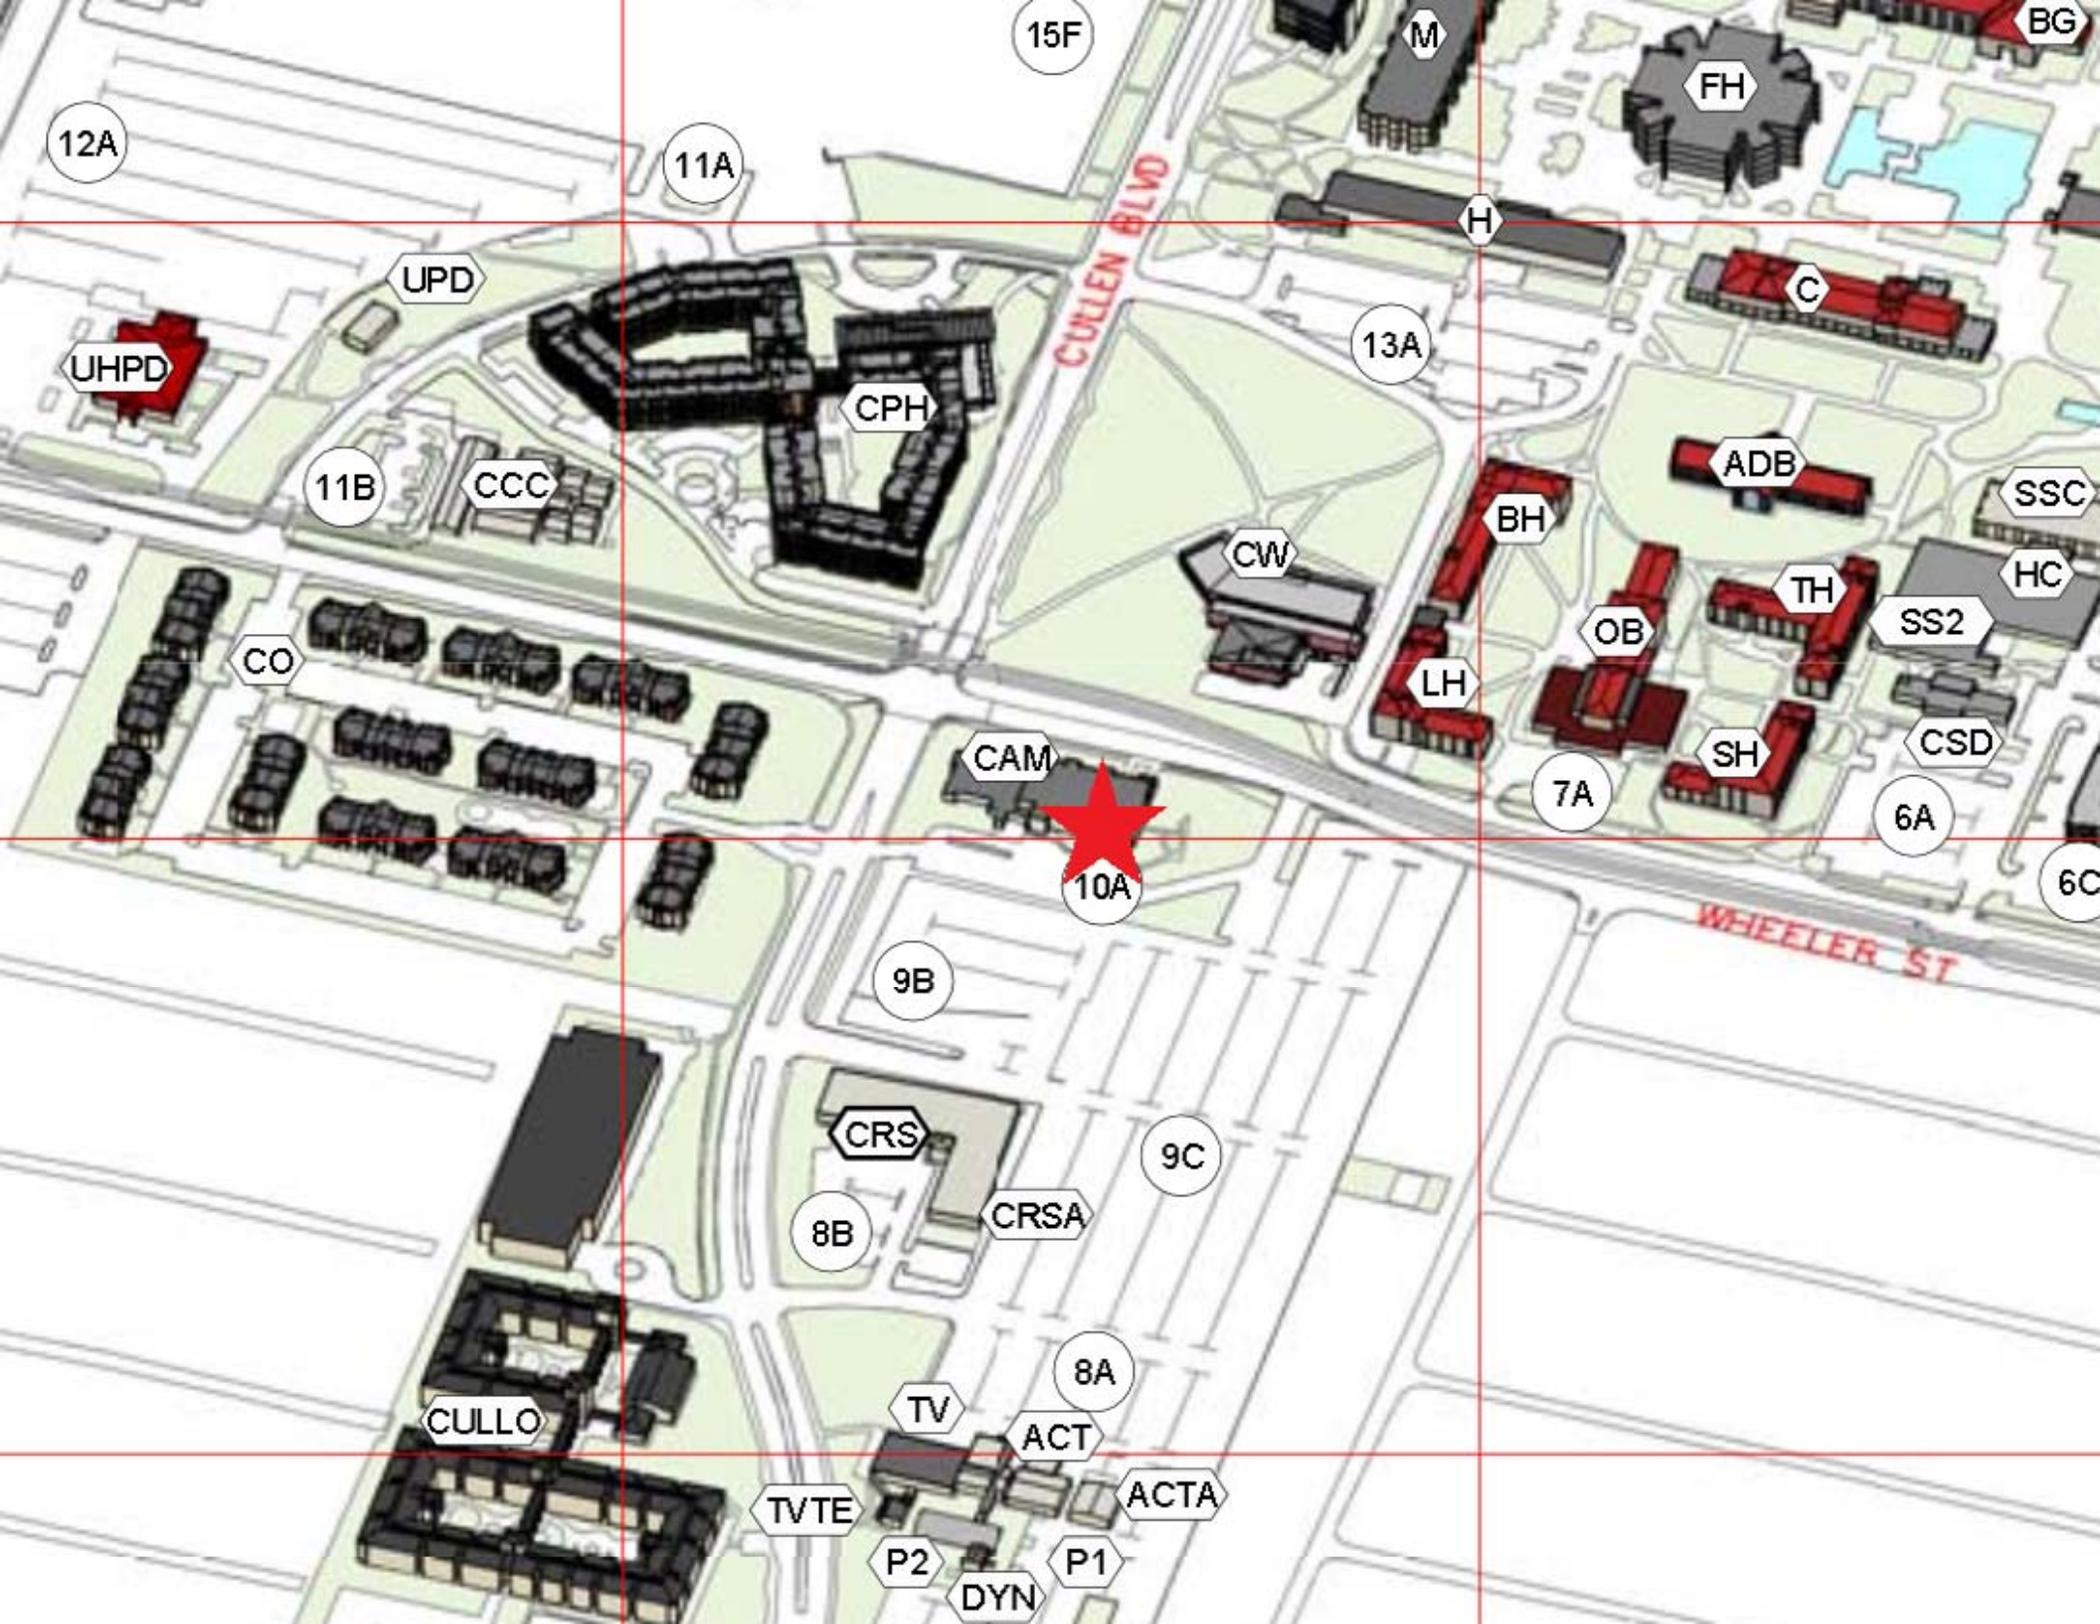

15F

M

BG

12A

11A

FH

UPD

H

UHPD

13A

C

11B

CCC

CPH

ADB

SSC

CO

CW

BH

HC

CAM

LH

TH

SS2

10A

7A

SH

CSD

6C

WHEELER ST

9B

9C

CRS

CRSA

8B

8A

TV

ACT

ACTA

CULLO

TVTE

P2

DYN

P1

4' HALLWAY FOR BLDG. MAINTENANCE

THE CAMERON BLDG

WATER HOOK-UP

GLASS STRING ART WALL

VERTICAL PLANTER BACKSPLASH ART WALL

PALETT TABLE & BAR STOOLS

DECORATIVE BIKE RACK

RAISED BED

RAISED BED

ARBOR SEATING & TABLE



PALETT PLANTER TABLE



RAISED BED

POTTING BENCH WITH VERTICAL PLANTERS

EXIST. TREE

PALETT SOFA WITH PLANTER BENCH BACKER

GARDEN SIGN BENCH BACKER

RAISED BED

STACKED PLANTER

EXIST. BENCH

SIDEWALK


LAMP POST

PARKING LOT ART WALL


RAMP

PARKING LOT


ART & HERB GARDEN  
 GROUND PLAN  
 DESIGNED BY: DANIELLE  
 9.28.2015      1/4" = 1'

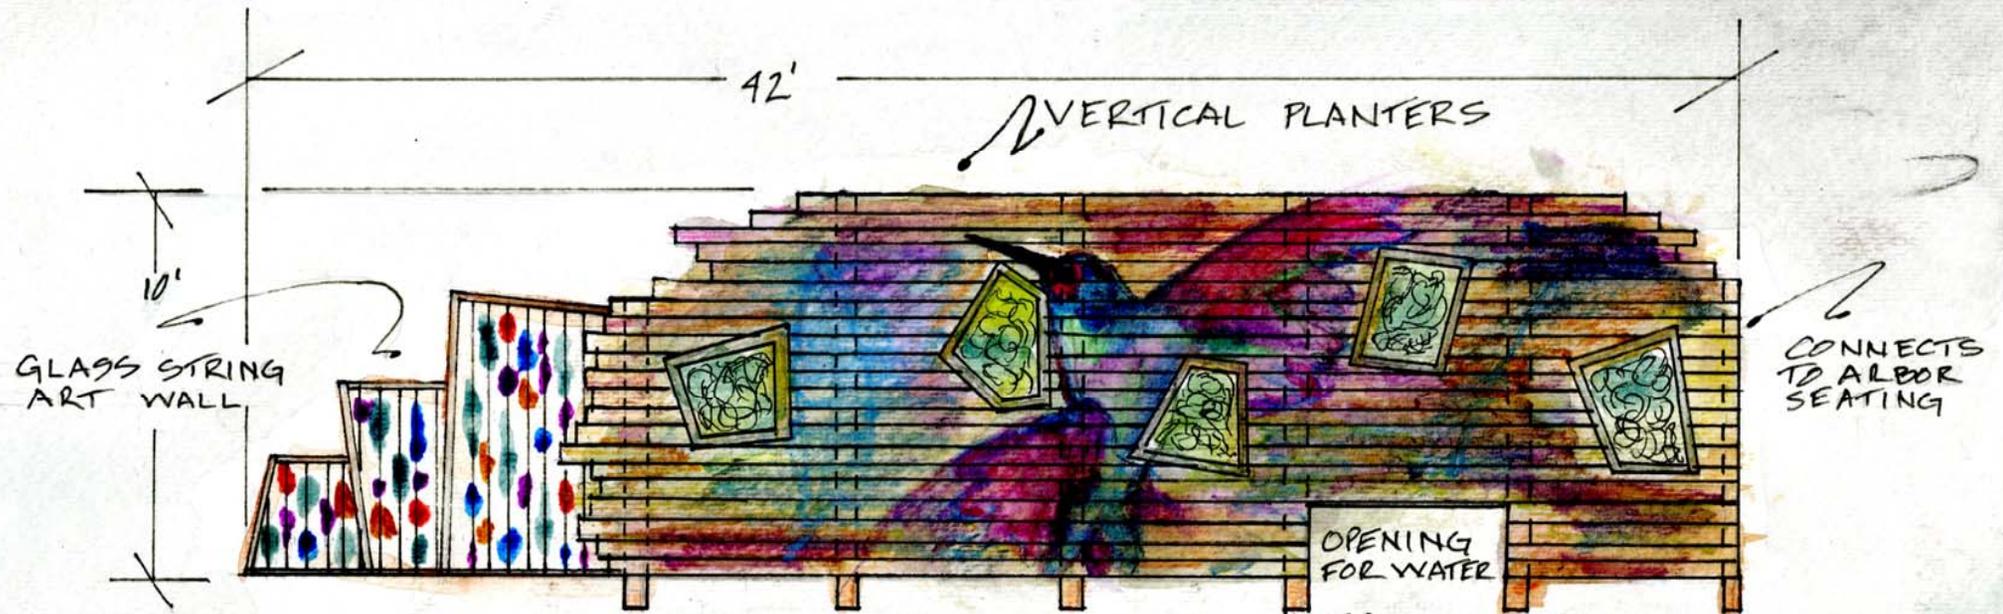


(A) BACK SPLASH

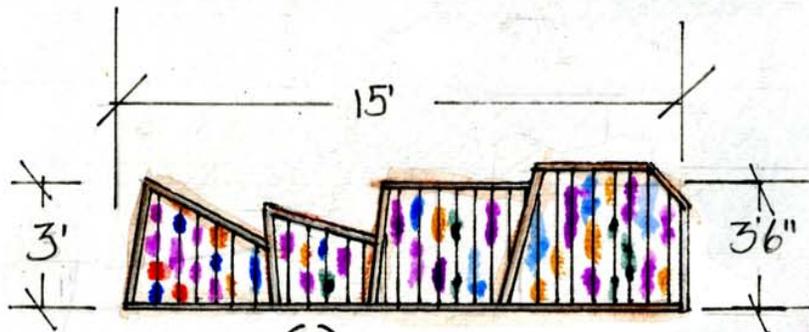

(D) PARKING LOT WALL

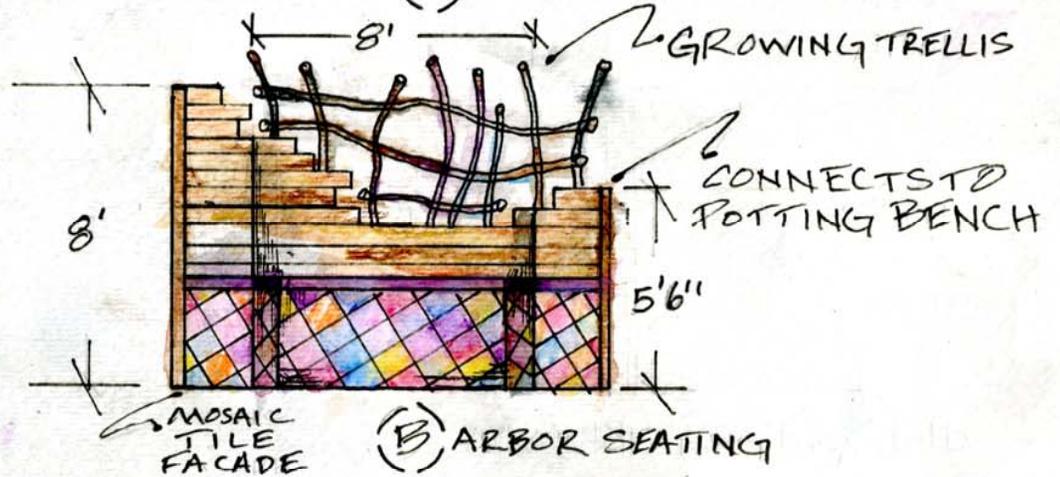

(B) ARBOR SEATING

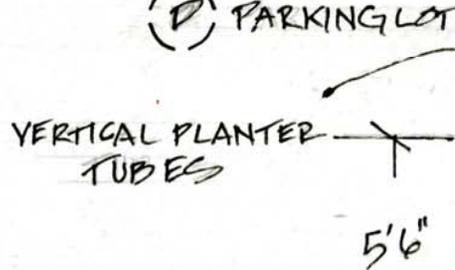

(C) POTTING BENCH

CONNECTS TO PARKING LOT WALL

ART 3 HERB GARDEN
VERTICAL PLANTER
ART WALL
DESIGNED BY: DANIELLE D
9-20-2015
1/4" = 1'