


University of Houston Baseball Clubhouse

BELTWAY SOUTHWEST BUSINESS PARK

MAINTENANCE SUPPLY HEADQUARTERS - BRANCH OFFICE

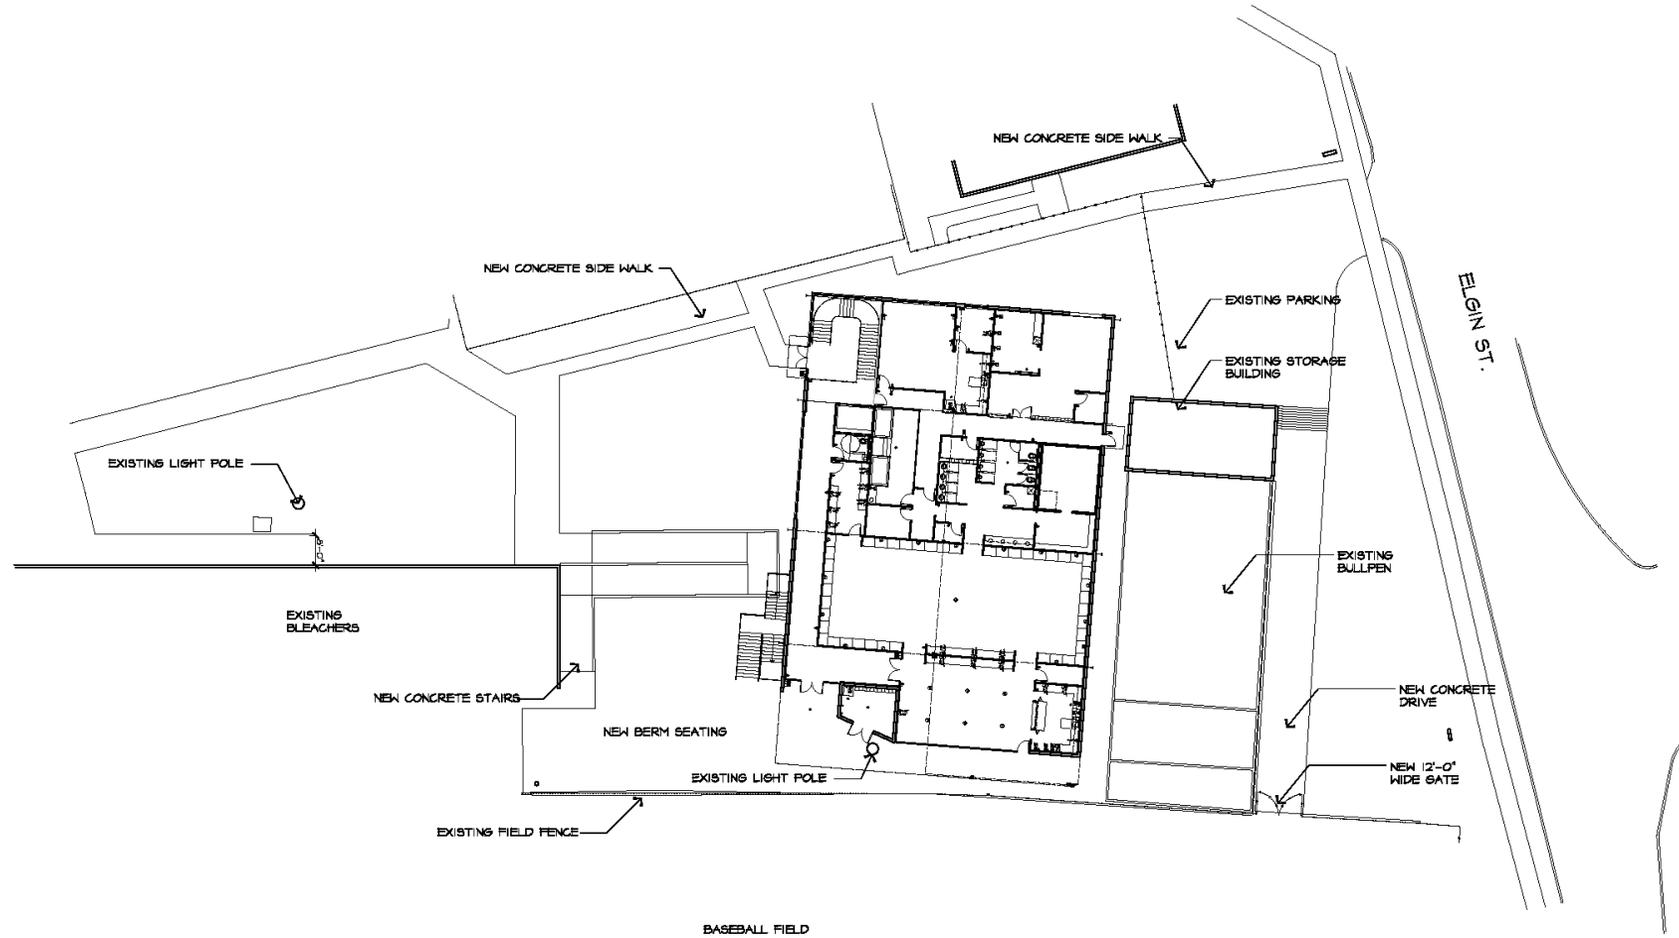

SCALE: 1/16" = 1'-0"



ARCHITECTS - PLUS www.architects-plus.com

INNOVATIVE CREATIVE

personal service

ARCHITECTURE DESIGN PLANNING INTERIORS

730 NORTH POST OAK DR., SUITE 311
HOUSTON, TEXAS 77024

PHONE 713.533.1370









11

TEXAS EMERGENCY CARE CENTER
www.texas-emergency.com

Advertisement sign with red and white text.

KOOL