

ELEVATION  
Scale: 3/8"=12'-0"



ELEVATION  
Scale: 1/2"=12'-0"



ELEVATION  
Scale: 1"=12'-0"

Neon Electric Corporation



Designers • Fabricators • Erectors  
Architectural Metal Products

1122 Lauder Road Houston, Texas 77039  
(281) 987-1144 fax (281) 987-9443

Job Name: University of Houston

Salesperson: Sherman H. Hink

Scale: Shown Date: 8-5-2009

Sheet 1 of 1

Installation Address: East Parking Garage

Work Order No.

Artist Frank J. Kuropata

Drawing No. 09F-3390

Approved for Fabrication

Salesperson:


Customer:

Management:

Revisions

No.	Date	By
1		
2		
3		
4		


Wall mounted single face Full color LED sign.

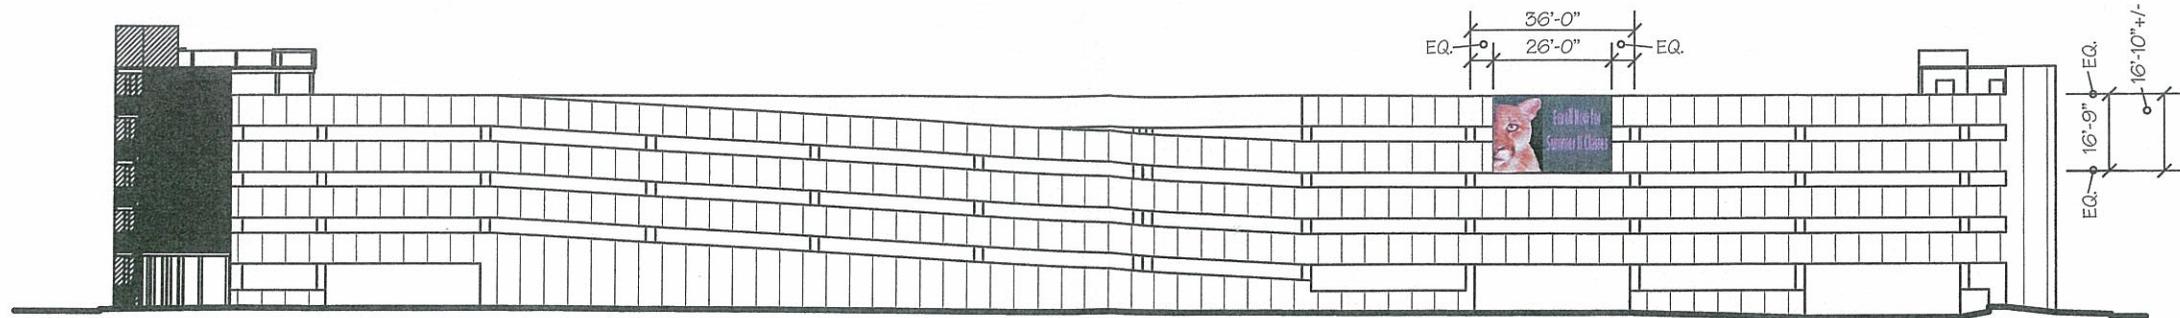

ELEVATION  
Scale: 3/8"=12'-0"



ELEVATION  
Scale: 1/2"=12'-0"

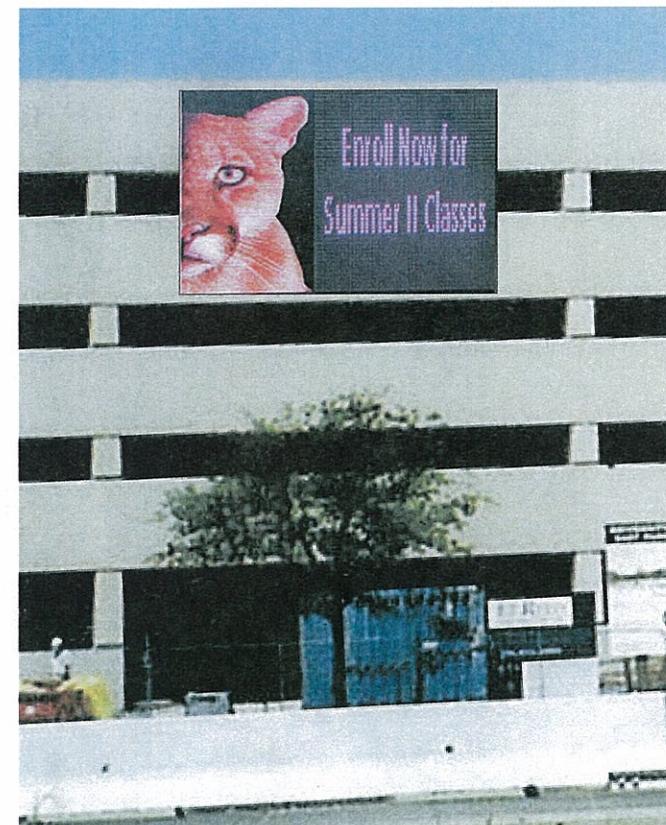

ELEVATION  
Scale: 1"=12'-0"



Designers • Fabricators • Erectors  
Architectural Metal Products  
1122 Lauder Road Houston, Texas 77039  
(281) 987-1144 fax (281) 987-9443


Job Name: University of Houston  
Salesperson: Sherman H. Hink  
Scale: Shown Date: 8-5-2009  
Sheet 1 of 1

Installation Address: East Parking Garage  
Work Order No.  
Artist Frank J. Kuropata  
Drawing No. 09F-3392

Approved for Fabrication  
Salesperson: \_\_\_\_\_  
Customer: \_\_\_\_\_  
Management: \_\_\_\_\_

Revisions		
No.	Date	By
1		
2		
3		
4		

Wall mounted single face Full color LED sign.

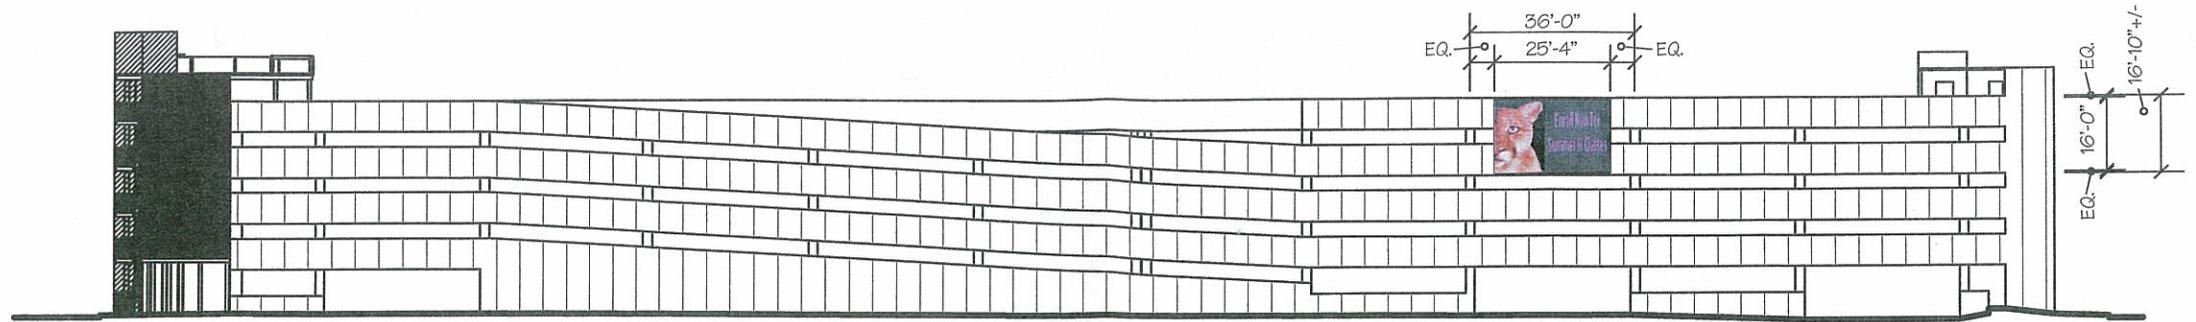

ELEVATION  
Scale: 3/8"=12'-0"



ELEVATION  
Scale: 1/2"=12'-0"



ELEVATION  
Scale: 1"=12'-0"

Neon Electric Corporation



Designers • Fabricators • Erectors  
Architectural Metal Products

1122 Lauder Road Houston, Texas 77039  
(281) 987-1144 fax (281) 987-9443

Job Name: University of Houston

Salesperson: Sherman H. Hink

Scale: Shown Date: 8-5-2009

Sheet 1 of 1

Installation Address: East Parking Garage

Work Order No.

Artist Frank J. Kuropata

Drawing No. 09F-3391

Approved for Fabrication

Salesperson:

Customer:

Management:

Revisions

No.	Date	By
1		
2		
3		
4		

Wall mounted single face Full color LED sign.