

UNIVERSITY of HOUSTON

EXTERIOR CAMPUS SIGN PROGRAM - PARKING


PROGRAM OVERVIEW
CONSTRUCTION INTENT DRAWINGS

Update v.7 04.25.19
Creation Dates v.1 03.20.15 v.2 07.31.18 v.4 01.15.19 v.5 02.09.19



DRAWN: MDG
CHECKED: MD
SCALE: AS NOTED


Sign Types
Pavement
Marking

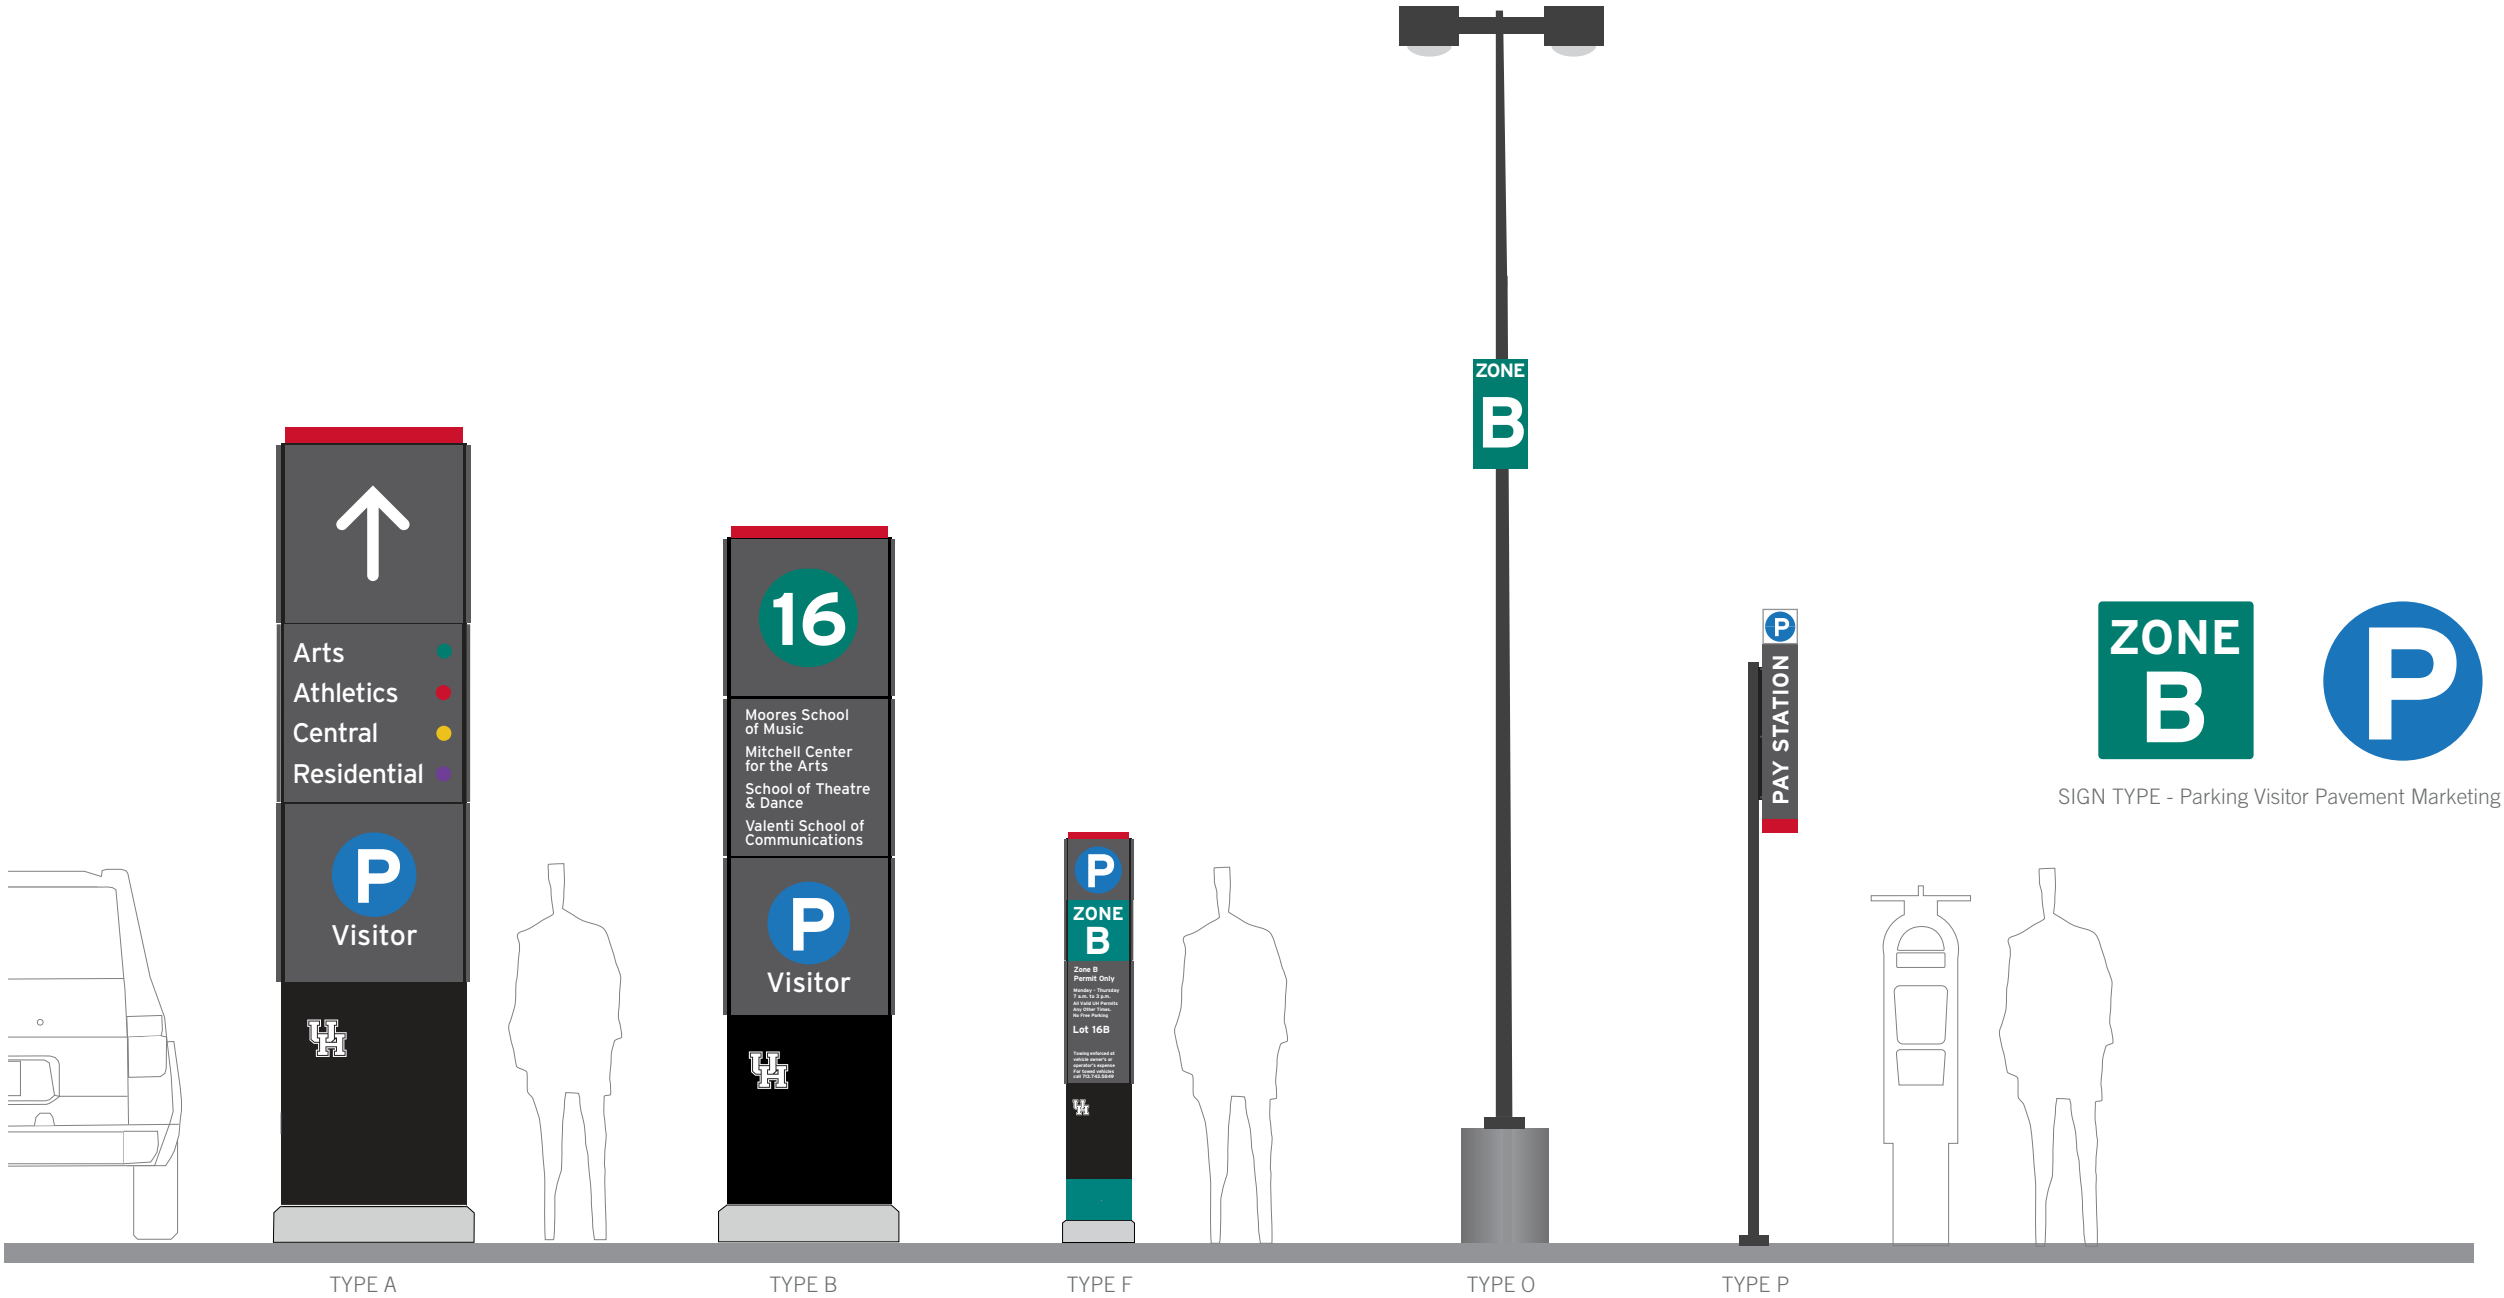




DRAWN: MDG
CHECKED: MD
SCALE: AS NOTED


Sign Type
F
Parking Identifier
Varied Conditions

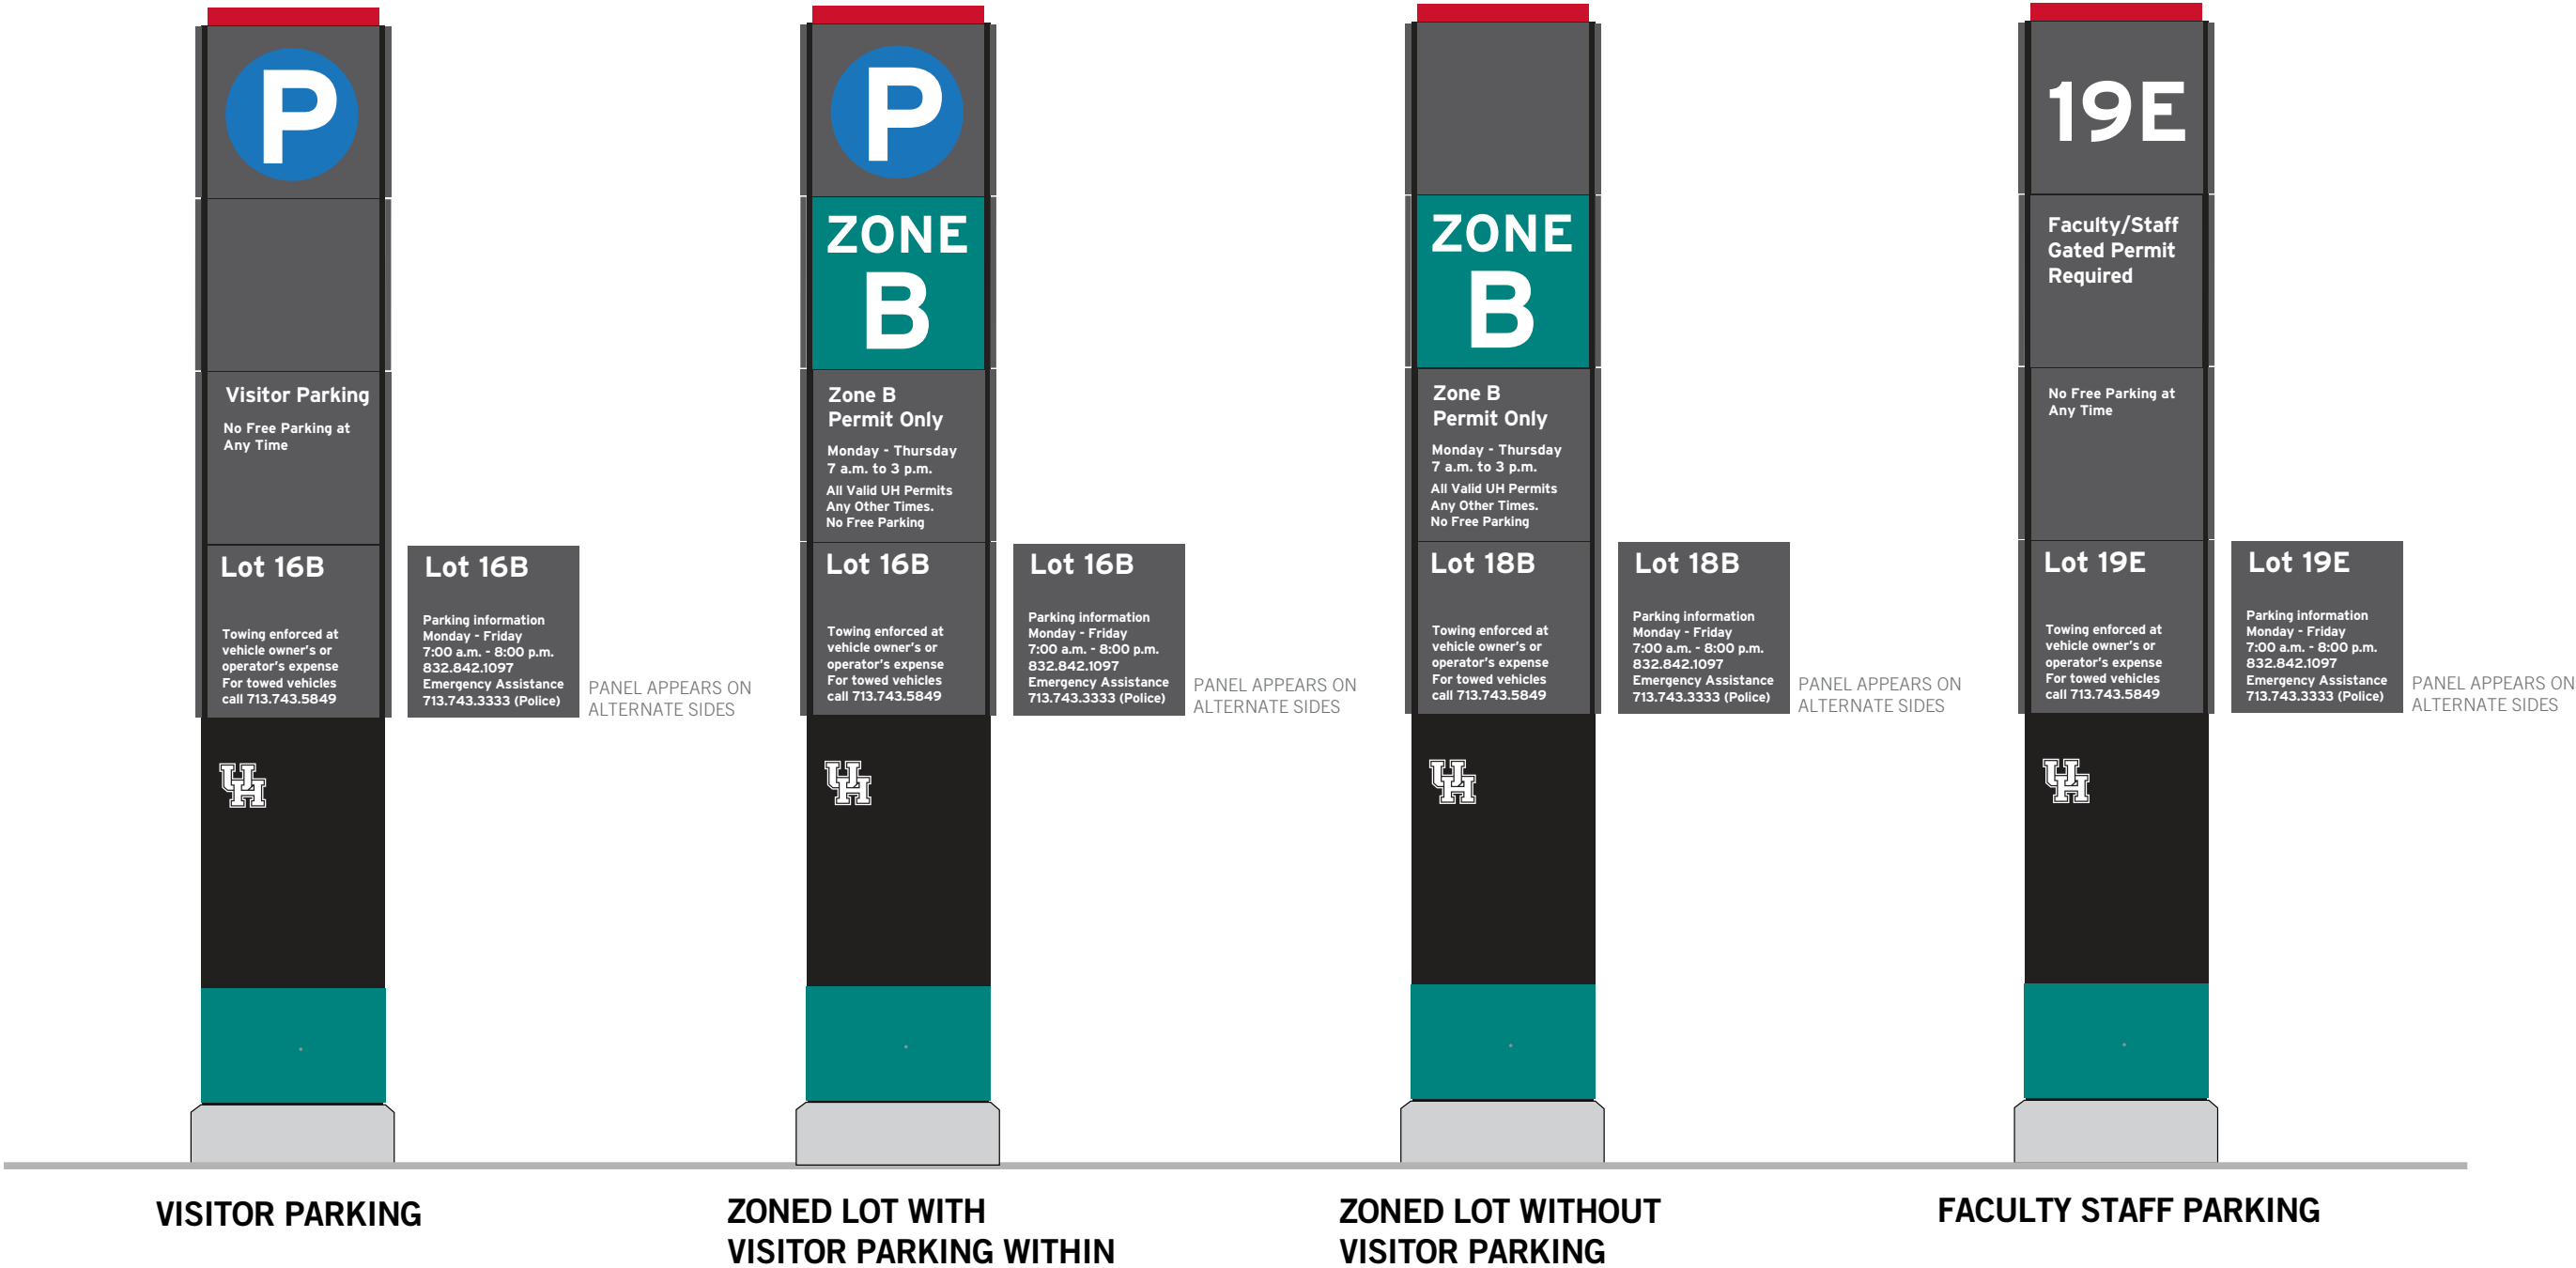

1 SIGN TYPE F Parking Identifier
Scale: as shown

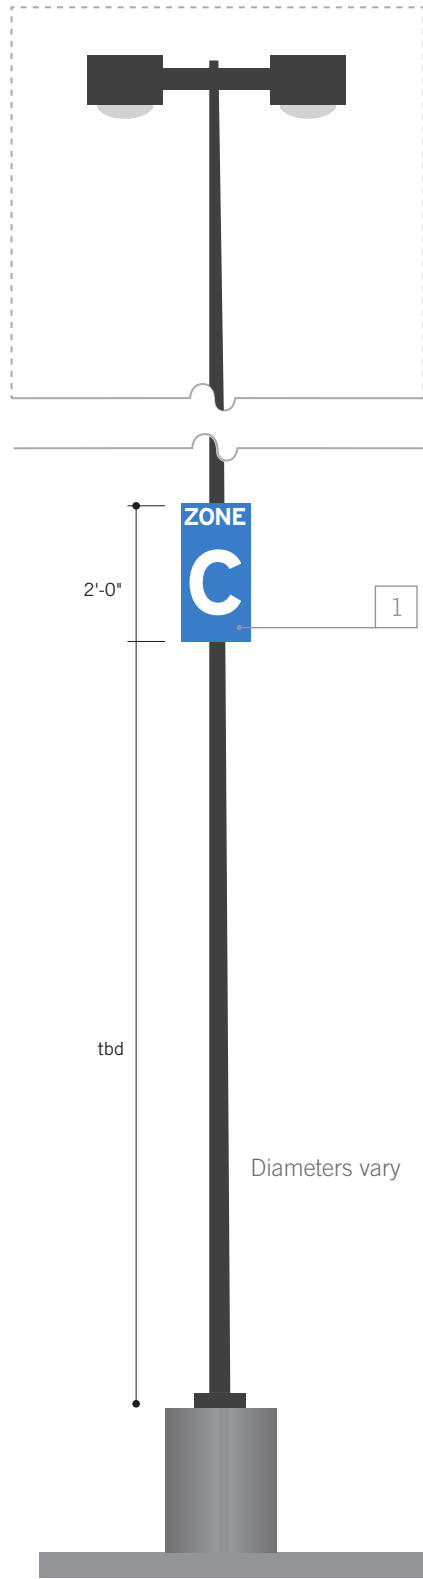

1. Aluminum cabinet with surface applied message panels. Sign Contractor responsible for determining internal structure for support. Base painted to match indicated color, painted surfaces to be clear coated, satin finish.

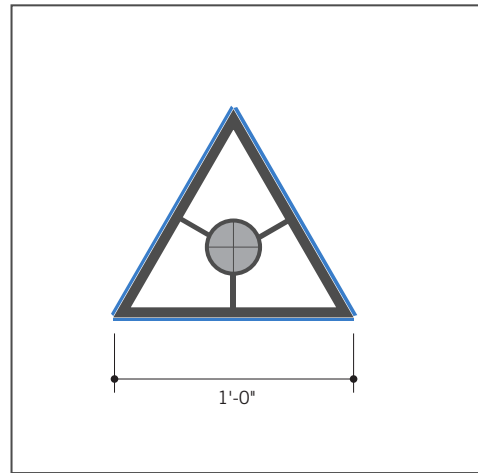


- 2 3-Way sign frame - Plan View
Scale: as shown


Fabricator to field verify pole dimensions for detailing of cuff attachment. Campus parking light poles vary by location.

1 SIGN TYPE O - Parking Zone Lot Indicator
Scale: as shown

1. Aluminum blade 1/8" thick, primed and painted P2 Dark Grey MP10124. Top color band to match P1 Red MP12602. Type applied to blade, white vinyl V1 white. Blade double sided
2. 3" diameter round aluminum pole primed and painted to match P4 Black MP33764
3. Blade attachment painted to match P4 Black MP33764
4. Flange mount to concrete surface
5. Font: Interstate Bold

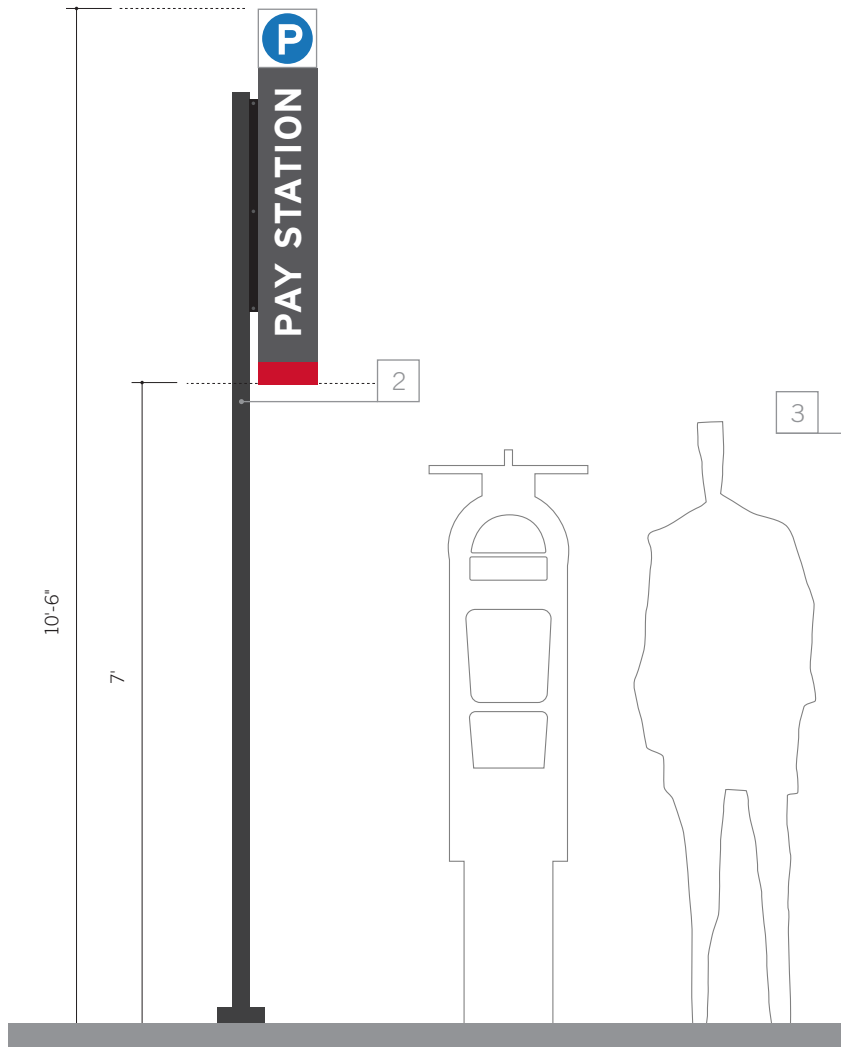


1 SIGN TYPE P - Pay Station Marker
Scale: as shown

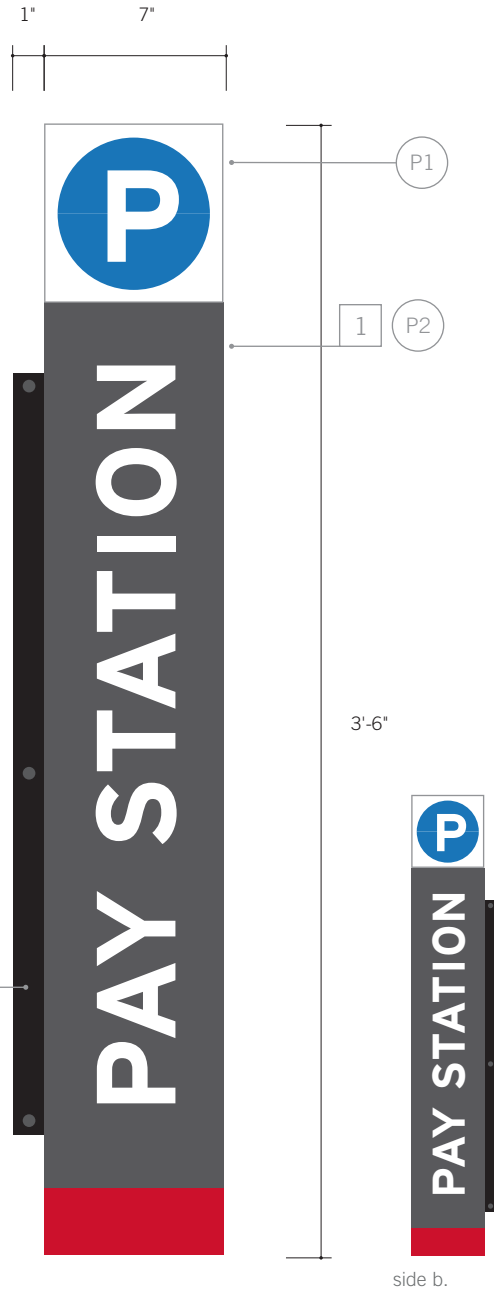

- 2 SIGN TYPE P - Flag Sign Detail
Scale: as shown (double sided)




3 CAMPUS ZONE COLORS
Colors to assign per UH Parking

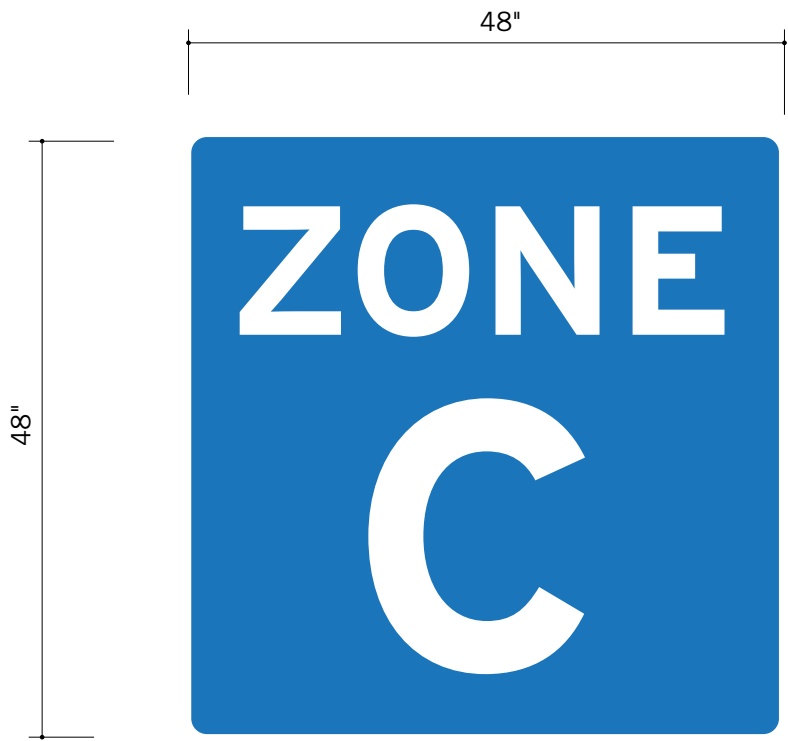

Located at parking area entrances



Located at parking area entrances

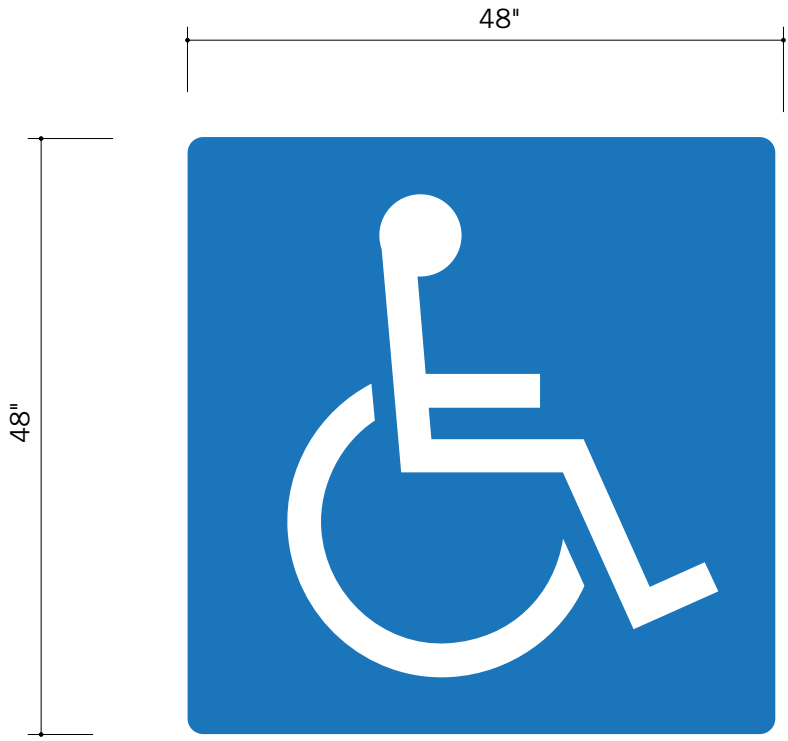

Located within parking space

1 SIGN TYPE - Parking Zone Pavement Marking
Scale: as shown

3 SIGN TYPE - Parking Visitor Pavement Marketing
Scale: as shown

4 SIGN TYPE - Parking HC Pavement Marketing
Scale: as shown

ISSUE	DATE
GUIDELINES	03.25.19