
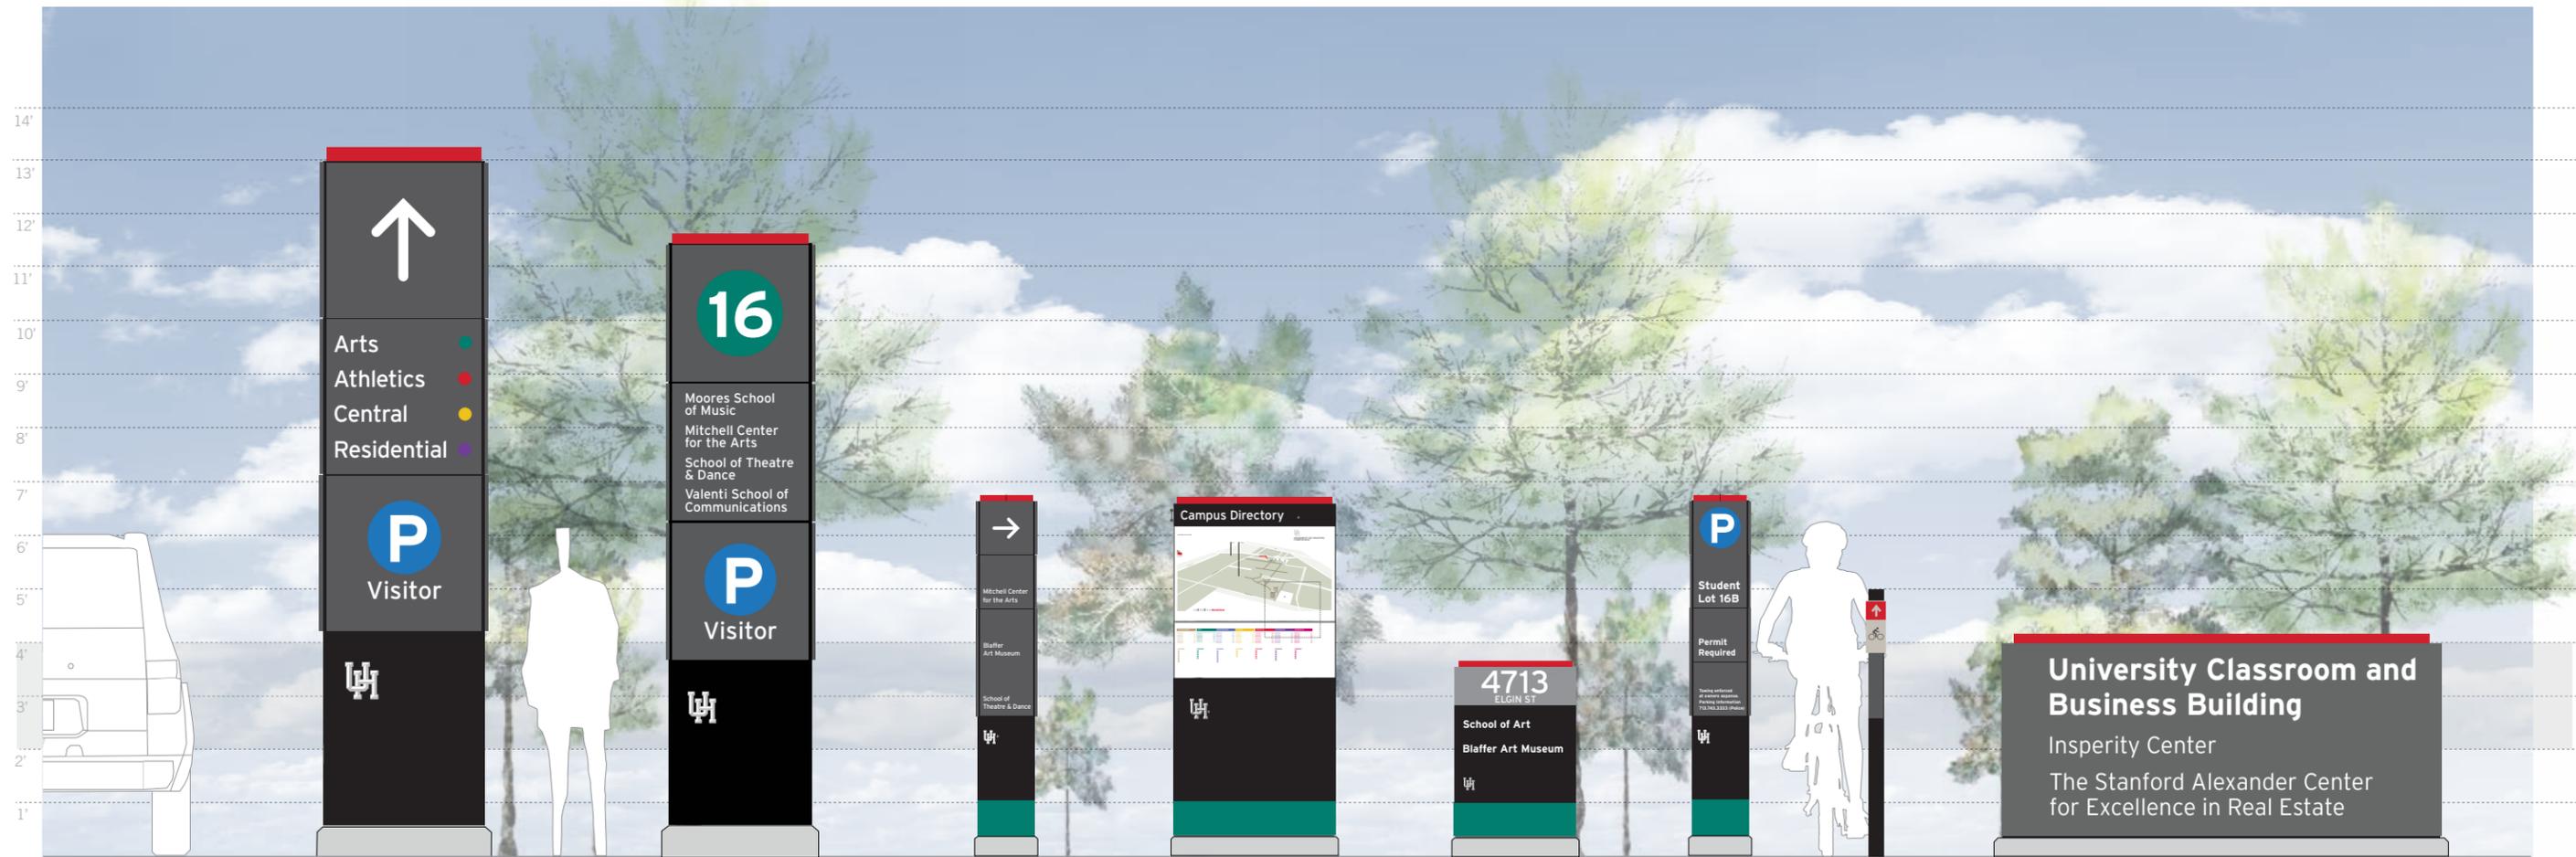


Top view

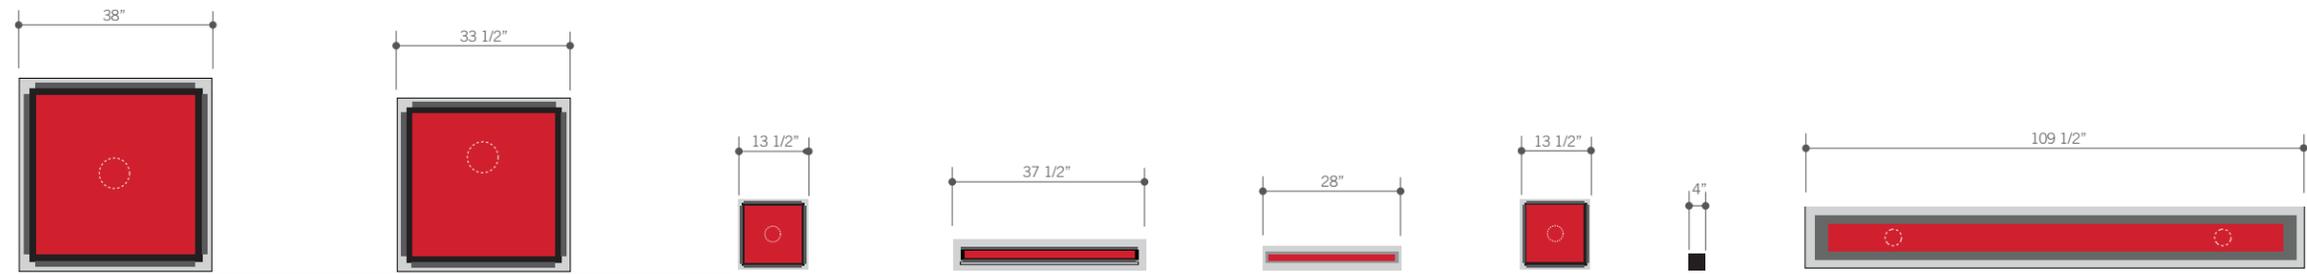

SIGN TYPE	Directional (Fast Traffic) <b>Type A</b>	Directional (Entrances and Campus Directionals - Slow Traffic) <b>Type B</b>	Directional (Pedestrian) Campus wayfinding <b>Type C</b>	Directory Kiosk (Pedestrian) Campus wayfinding <b>Type D</b>	Building Identifier Campus wayfinding <b>Type E</b>	Parking Identifier Parking lot entry markers <b>Type F</b>	Trail Marker Pedestrian and Bicycle <b>Type G</b>	Monument Sign Special Applications <b>Type I</b>
VISIBILITY METRICS	113 ft Daylight 75 ft Low light 75% Reliability (% of population will read)	75 ft Daylight 50 ft Low light 75% Reliability (% of population will read)	37 ft Daylight 25 ft Low light 75% Reliability (% of population will read)		113 ft Daylight - 50 ft 75 ft Low light - 30 ft 75% Reliability (% of population will read)	45 ft Daylight 25 ft Low light 75% Reliability (% of population will read)		
PRODUCTION FEATURES	<ul style="list-style-type: none"> <li>&gt; 4 active message sides</li> <li>&gt; Porcelain enamel faces and trim</li> <li>&gt; Screen printed graphics</li> <li>&gt; Painted and UV coated frame structure</li> <li>&gt; Graffiti-proof surfaces</li> <li>&gt; Changeable face panels for updating</li> <li>&gt; Attachments, tamper proof hardware</li> <li>&gt; Footing includes mow guard and peer construction for stability</li> <li>&gt; Font family - Interstate</li> </ul>	<ul style="list-style-type: none"> <li>&gt; 4 active message sides</li> <li>&gt; Porcelain enamel faces and trim</li> <li>&gt; Screen printed graphics</li> <li>&gt; Painted and UV coated frame structure</li> <li>&gt; Graffiti-proof surfaces</li> <li>&gt; Changeable face panels for updating</li> <li>&gt; Attachments, tamper proof hardware</li> <li>&gt; Footing includes mow guard and peer construction for stability</li> <li>&gt; Font family - Interstate</li> </ul>	<ul style="list-style-type: none"> <li>&gt; 4 active message sides</li> <li>&gt; Porcelain enamel faces and trim</li> <li>&gt; Screen printed graphics</li> <li>&gt; Painted and UV coated frame structure</li> <li>&gt; Graffiti-proof surfaces</li> <li>&gt; Changeable face panels for updating</li> <li>&gt; Attachments, tamper proof hardware</li> <li>&gt; Footing includes mow guard and peer construction for stability</li> <li>&gt; Font family - Interstate</li> </ul>	<ul style="list-style-type: none"> <li>&gt; 2 active message sides</li> <li>&gt; Porcelain enamel trim</li> <li>&gt; Digital printed map (flexible updating)</li> <li>&gt; Painted and UV coated frame structure</li> <li>&gt; Graffiti-proof surfaces</li> <li>&gt; Attachments, tamper proof hardware</li> <li>&gt; Footing includes mow guard and peer construction for stability</li> <li>&gt; Font family - Interstate</li> </ul>	<ul style="list-style-type: none"> <li>&gt; 2 active message sides</li> <li>&gt; Porcelain enamel trim</li> <li>&gt; Screen printed graphics and text</li> <li>&gt; Painted and UV coated frame structure</li> <li>&gt; Graffiti-proof surfaces</li> <li>&gt; Attachments, tamper proof hardware</li> <li>&gt; Footing includes mow guard and peer construction for stability</li> <li>&gt; Font family - Interstate</li> </ul>	<ul style="list-style-type: none"> <li>&gt; 4 active message sides</li> <li>&gt; Porcelain enamel faces and trim</li> <li>&gt; Screen printed graphics</li> <li>&gt; Painted and UV coated frame structure</li> <li>&gt; Graffiti-proof surfaces</li> <li>&gt; Changeable face panels for updating</li> <li>&gt; Attachments, tamper proof hardware</li> <li>&gt; Footing includes mow guard and peer construction for stability</li> <li>&gt; Font family - Interstate</li> </ul>		