


SIGN FAMILY

ISSUE	DATE
REFERENCE SET	04.08.2022

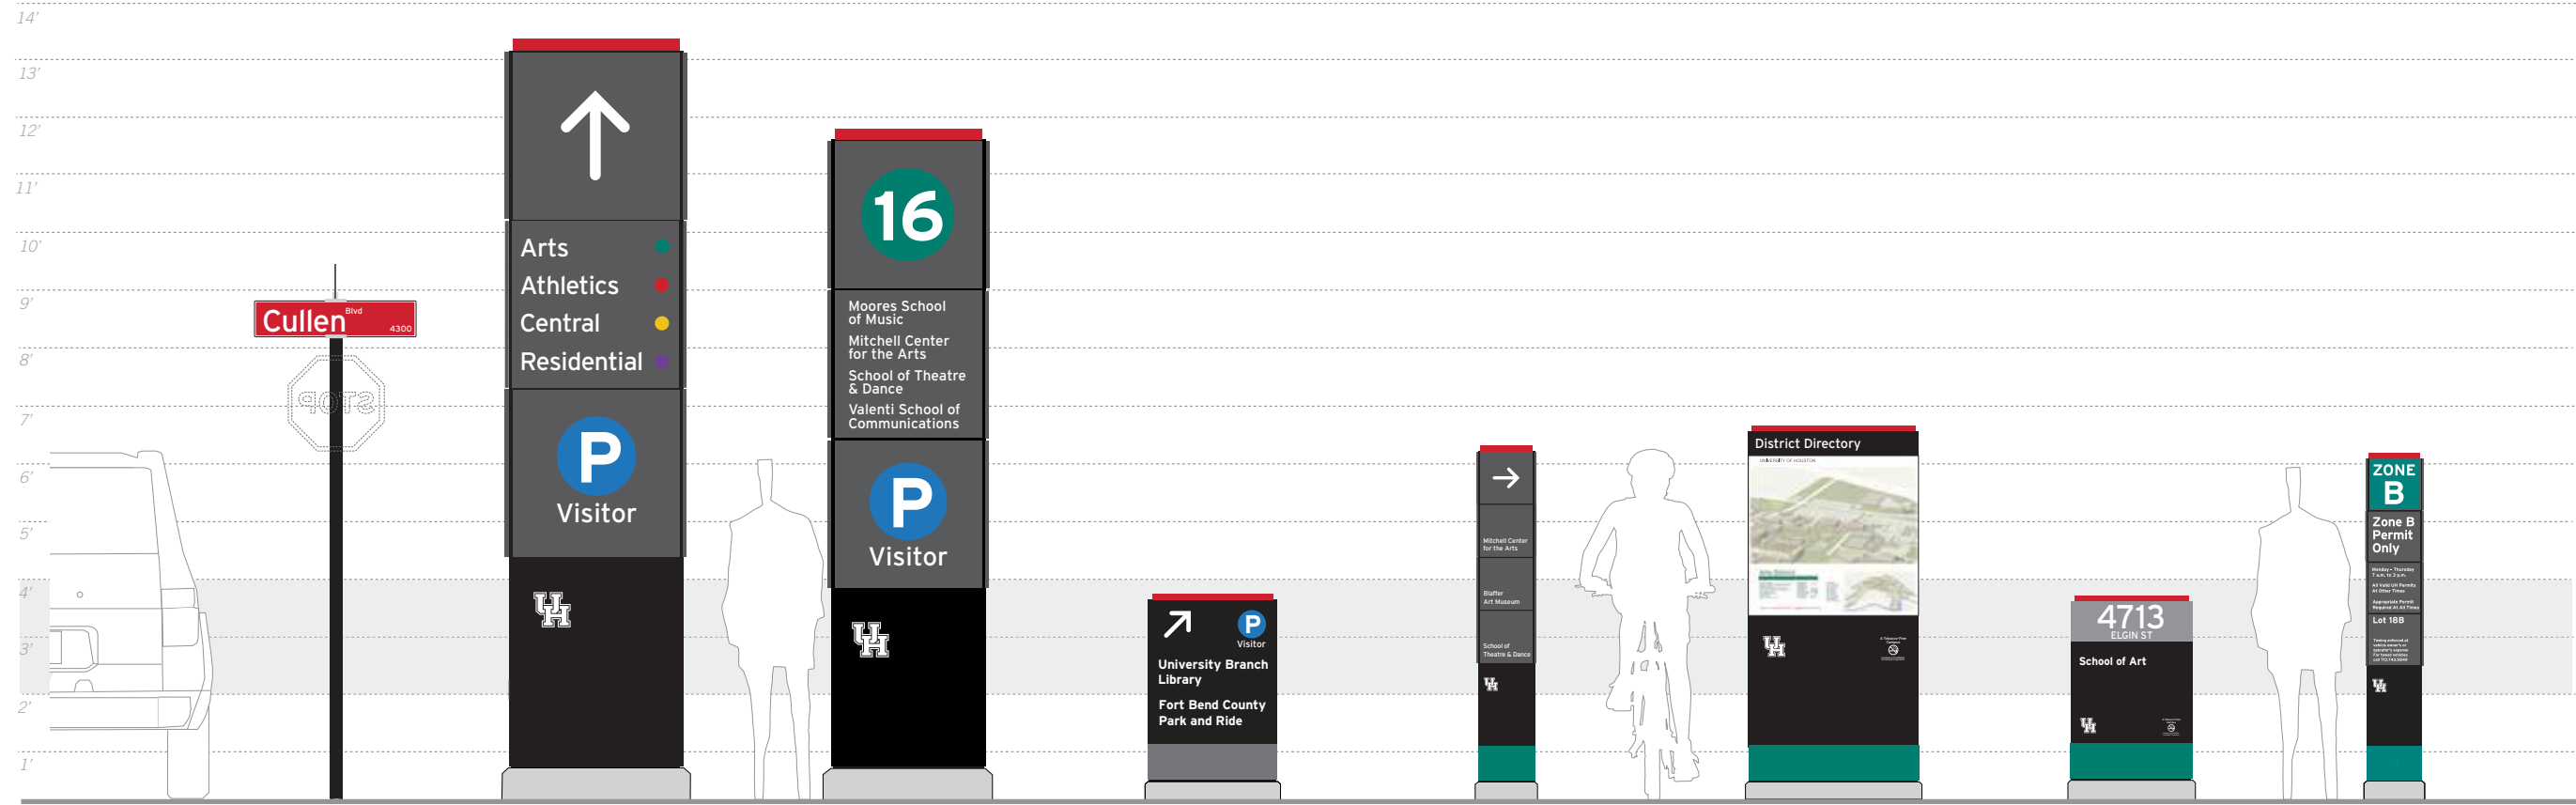


SIGN TYPE	Street Identification Refer to Campus Street and Parking Regulatory Signage Standards	Auto Directional Primary Fast Traffic Campus wayfinding Type A	Auto Directional Secondary Entrance Campus wayfinding Type B	Directional Vehicular Campus wayfinding Type B1	Pedestrian Directional Campus wayfinding Type C	District and Campus Directory Pedestrian Campus wayfinding Type D	Building Identifier Campus wayfinding Type E	Parking Lot Identifier Parking lot entry markers Type F
PRODUCTION FEATURES		<ul style="list-style-type: none"> > 4 active message sides > Porcelain enamel faces and trim > Screen printed and vinyl graphics > Painted and UV coated frame structure > Graffiti-resistant surfaces > Changeable face panels for updating > Attachments, tamper proof hardware > Footing includes mow guard and pier construction for stability > Font family - Interstate 	<ul style="list-style-type: none"> > 4 active message sides > Porcelain enamel faces and trim > Screen printed and vinyl graphics > Painted and UV coated frame structure > Graffiti-resistant surfaces > Changeable face panels for updating > Attachments, tamper proof hardware > Footing includes mow guard and pier construction for stability > Font family - Interstate 	<ul style="list-style-type: none"> > 2 active message sides > Porcelain enamel trim > Vinyl graphics > Painted and UV coated frame structure > Graffiti-resistant surfaces > Attachments, tamper proof hardware > Footing includes mow guard and pier construction for stability > Font family - Interstate 	<ul style="list-style-type: none"> > 4 active message sides > Porcelain enamel faces and trim > Screen printed and vinyl graphics > Painted and UV coated frame structure > Graffiti-resistant surfaces > Changeable face panels for updating > Attachments, tamper proof hardware > Footing includes mow guard and pier construction for stability > Font family - Interstate 	<ul style="list-style-type: none"> > 2 active message sides, District Directory and Campus Directory > Porcelain enamel trim > Vinyl graphics > Screen printed and vinyl graphics > Painted and UV coated frame structure > Graffiti-resistant surfaces > Direct Embed permanent hi-resolution map image with a powder coat finish > Graffiti-resistant surfaces > Attachments, tamper proof hardware > Footing includes mow guard and pier construction for stability > Font family - Interstate 	<ul style="list-style-type: none"> > 2 active message sides > Porcelain enamel trim > Vinyl graphics > Painted and UV coated frame structure > Graffiti-resistant surfaces > Attachments, tamper proof hardware > Footing includes mow guard and pier construction for stability > Font family - Interstate 	<ul style="list-style-type: none"> > 4 active message sides > Porcelain enamel faces and trim > Screen printed and vinyl graphics > Painted and UV coated frame structure > Graffiti-resistant surfaces > Changeable face panels for updating > Attachments, tamper proof hardware > Footing includes mow guard and pier construction for stability > Font family - Interstate

University of Houston
Exterior Sign Program



Sign Family

SIGN FAMILY

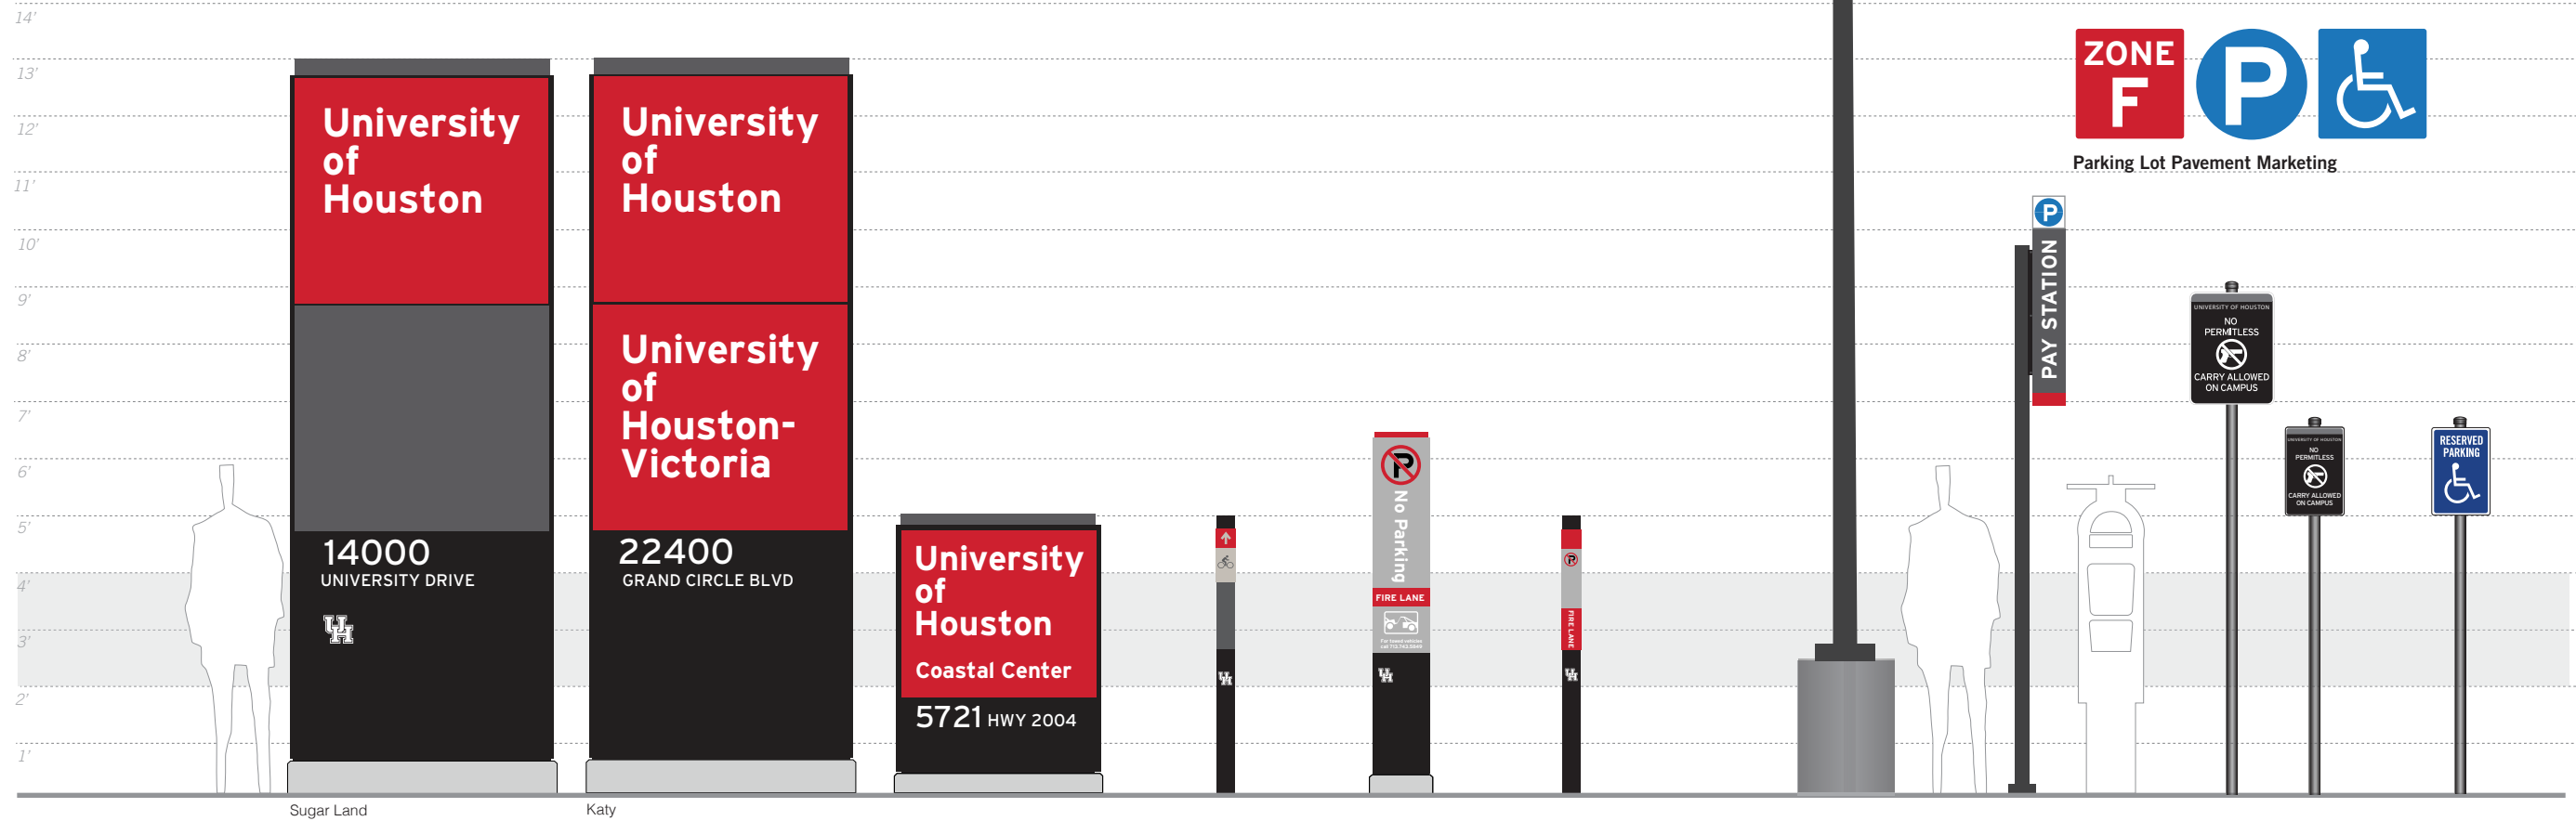

ISSUE DATE
REFERENCE SET 04.08.2022

SIGN TYPE	Campus Entry Monument (Vehicular) For use at Sugar Land and Katy campuses	Campus Entry Monument Demi - Vehicular	Trail Marker	Fire Lane Entry Marker Vehicular Access	Fire Lane Marker Pedestrian Walks	Parking Lot Zone Indicator	Pay Station Marker	Regulatory Street and Parking Lot Campus Carry	Regulatory
	Type M	Type M1	Type U	Type S	Type T	Type O	Type P		Refer to Campus Street and Parking Regulatory Signage Standards
PRODUCTION FEATURES	<ul style="list-style-type: none"> > 2 active message sides > Porcelain enamel faces > Screen printed and vinyl graphics > Painted and UV coated frame structure > Graffiti-resistant surfaces > Changeable face panels for updating > Attachments, tamper proof hardware > Footing includes mow guard and pier construction for stability > Font family - Interstate 	<ul style="list-style-type: none"> > 2 active message sides > Porcelain enamel faces > Screen printed and vinyl graphics > Painted and UV coated frame structure > Graffiti-resistant surfaces > Changeable face panels for updating > Attachments, tamper proof hardware > Footing includes mow guard and pier construction for stability > Font family - Interstate 	<ul style="list-style-type: none"> > 4 active message sides > Vinyl graphics > Painted and UV coated structure > Graffiti-resistant surfaces 	<ul style="list-style-type: none"> > 2 active message sides > Porcelain enamel cap > Digital printed and vinyl graphics > Painted and UV coated cabinet > Footing includes mow guard and pier construction for stability > Font family - Interstate 	<ul style="list-style-type: none"> > 4 active message sides > Digital printed and vinyl graphics > Painted and UV coated structure > Font family - Interstate 	<ul style="list-style-type: none"> > 3 active message sides > Painted and UV coated aluminum structure > Vinyl graphics > Font family - Interstate 	<ul style="list-style-type: none"> > 2 active message sides > Painted and UV coated aluminum blade > Vinyl graphic > Font family - Interstates 		

University of Houston
Exterior Sign Program




Sign Family
Continued

SIGN FAMILY

UNIVERSITY OF HOUSTON


Type W
Illuminated Campus ID, Campus Perimeter

ISSUE DATE
REFERENCE SET 04.08.2022

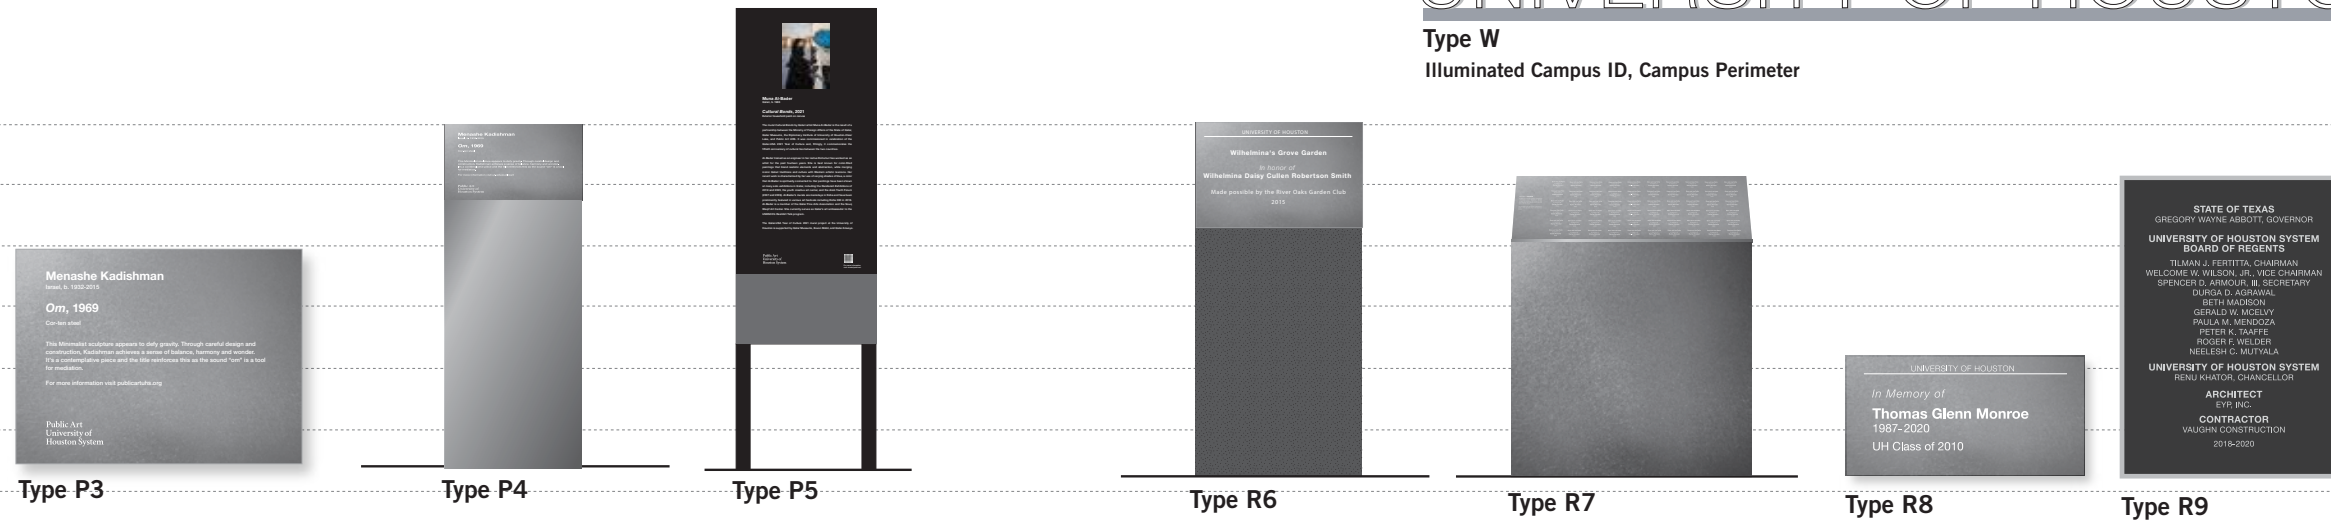

Public Art

Recognition

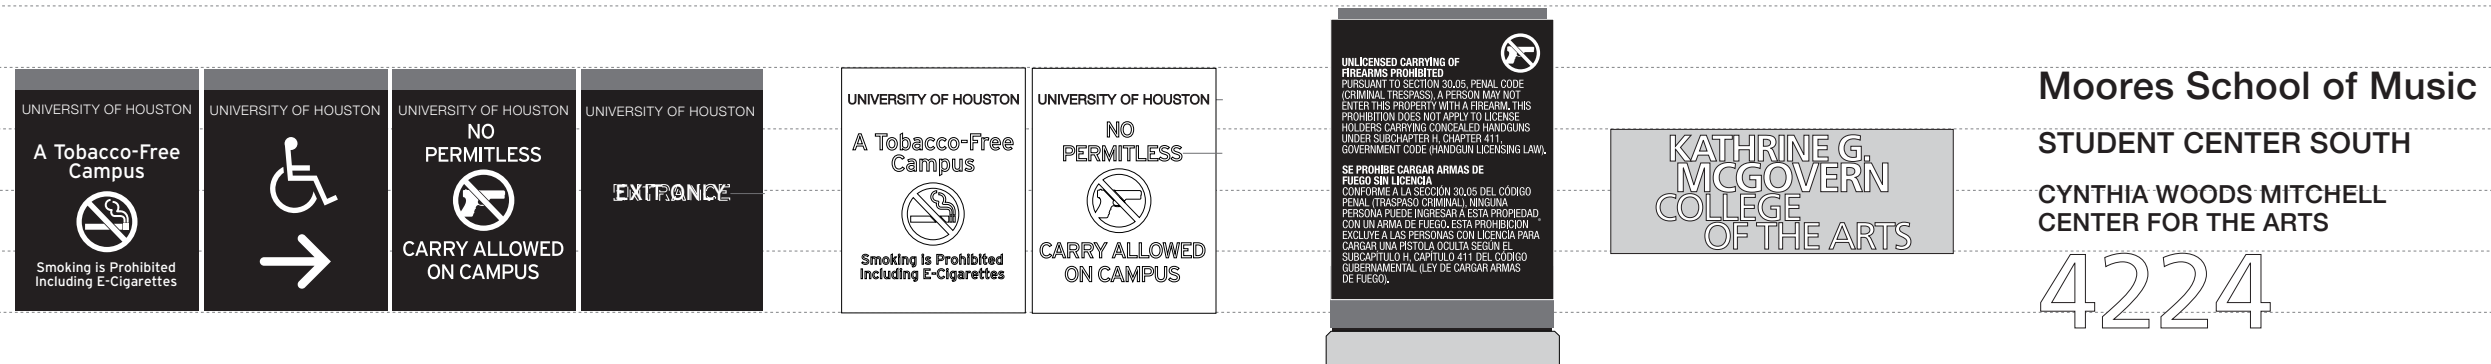

SIGN TYPE	Regulatory Plaques				Regulatory Adhesive Mylar	Regulatory Campus Carry	Entry Mylar Decal College Identity	Building Identification Cut Letters, Fabricated Letters, Building Addresses					
	Type J	Type J1	Type J2	Type J3				Type K	Type L	Type N	Types Q	Q1	Q2

University of Houston
Exterior Sign Program



Sign Family
Continued