



Division of Administration and Finance
Facilities Planning and Construction

News Release

FOR IMMEDIATE RELEASE

Lea Stewart
Executive Administrative Assistant
713-743-2493
lmelanco@central.uh.edu


North Bound Lane Closure at Cullen Boulevard

Houston, Texas, August 7, 2012- Beginning Wednesday, August 8, 2012, as part of the New Dining Hall project, the sanitary sewer connection will be made to the City of Houston's sanitary system. This work will require the closure of one of the two north bound lanes at the 3900 block of Cullen as well as the side walk alongside. Please see the drawing below for affected areas. The closed areas will be clearly marked with barrels and warning signs. While this work is in progress, drivers and pedestrians may experience slight traffic delays. This work is scheduled to be completed by Wednesday, August 15, 2012.

Please contact Luiza Maal, Senior Project Manager, for more information at lcmaal@Central.UH.EDU or by phone at 713-743-5793. For more construction project information, please visit the Facilities Planning and Construction website at <http://www.uh.edu/plantops/departments/fpc/> or visit our Facebook page at <http://www.facebook.com/UniversityOfHoustonPlantOperations>.

About the University of Houston

The University of Houston is a comprehensive national research institution serving the globally competitive Houston and Gulf Coast Region by providing world-class faculty, experiential learning and strategic industry partnerships. UH serves more than 36,000 students in the nation's fourth-largest city, located in the most ethnically and culturally diverse region of the county.

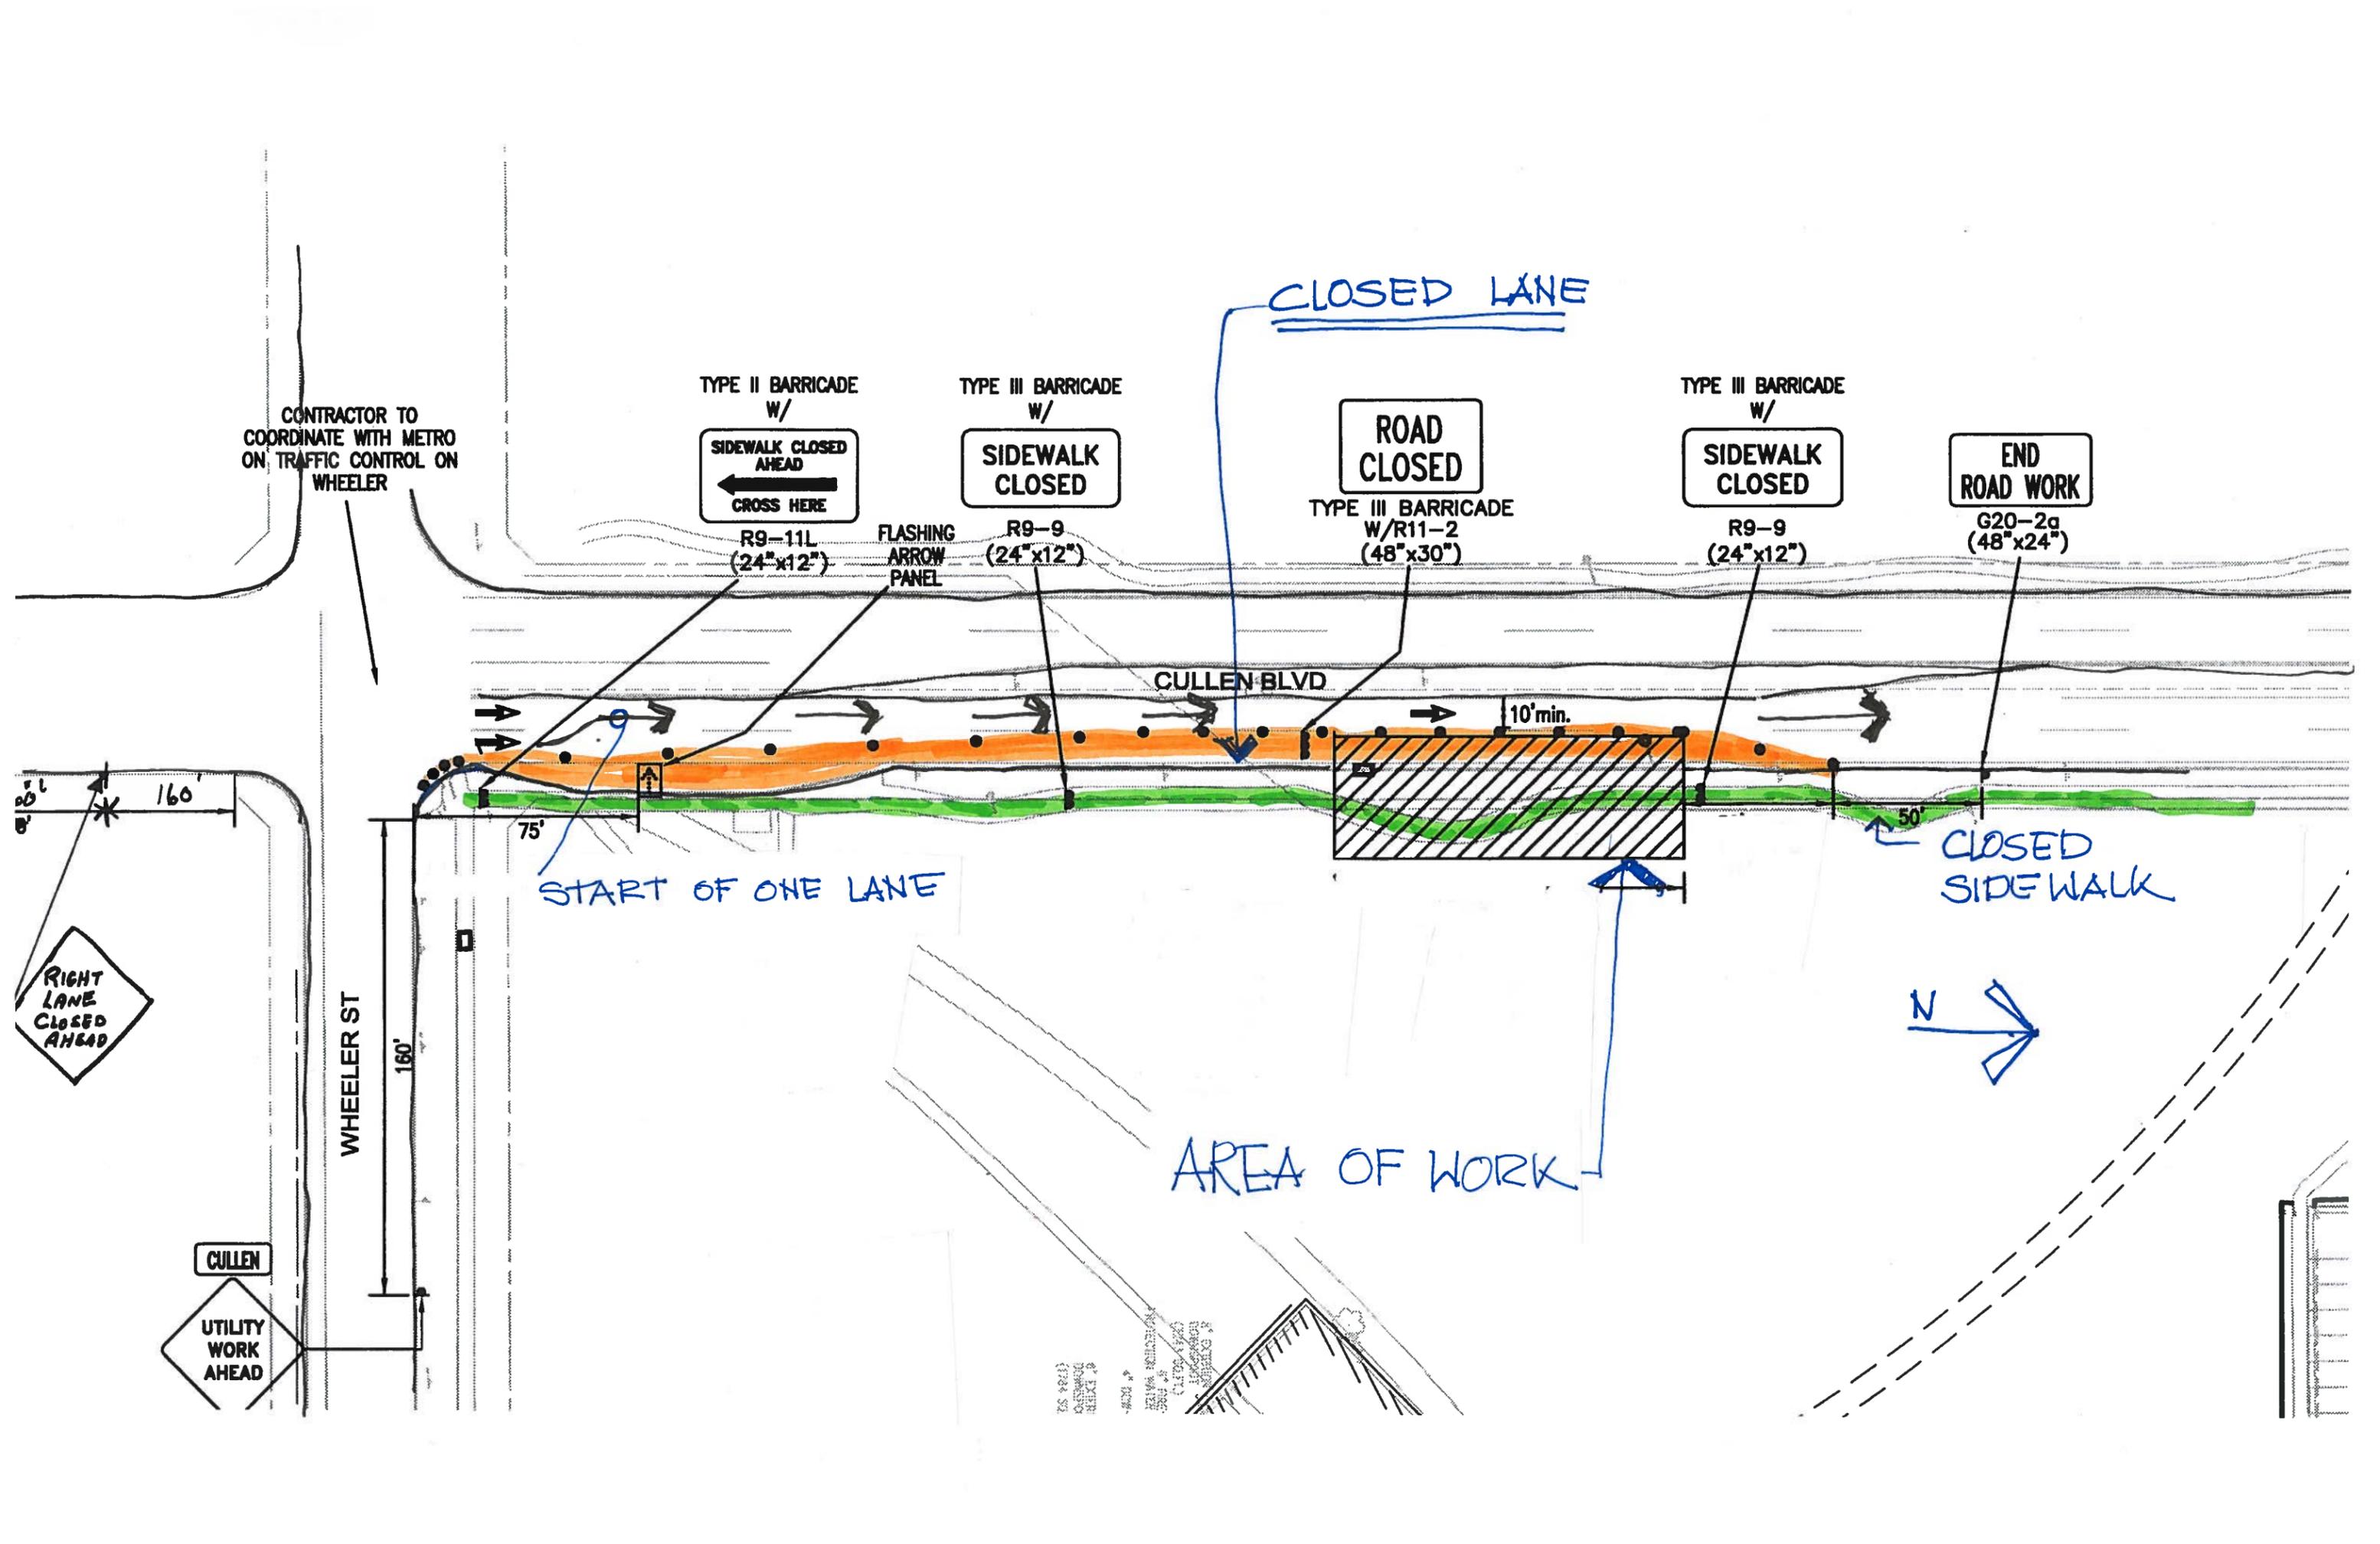

CLOSED LANE

TYPE II BARRICADE
W/
SIDEWALK CLOSED
AHEAD
CROSS HERE

TYPE III BARRICADE
W/
SIDEWALK
CLOSED

ROAD
CLOSED

TYPE III BARRICADE
W/
SIDEWALK
CLOSED

END
ROAD WORK

R9-11L
(24"x12")

FLASHING
ARROW
PANEL

R9-9
(24"x12")

TYPE III BARRICADE
W/R11-2
(48"x30")

R9-9
(24"x12")

G20-2a
(48"x24")

CONTRACTOR TO
COORDINATE WITH METRO
ON TRAFFIC CONTROL ON
WHEELER

CULLEN BLVD

10' min.

START OF ONE LANE

CLOSED
SIDEWALK

RIGHT
LANE
CLOSED
AHEAD

WHEELER ST
160'

N

AREA OF WORK

CULLEN

UTILITY
WORK
AHEAD

DATE: 11/11/11
DRAWN BY: [illegible]
CHECKED BY: [illegible]