


1. UNIVERSITY CORRIDOR LIGHT RAIL PLATFORM (COVERED)
2. BICYCLE LOCKERS
3. RETAIL/OFFICE SPACE 20,000sf
4. CITY & UNIVERSITY BUS TRANSFER PLATFORM (COVERED)
5. SKYBRIDGE ABOVE
6. AUTOMOBILE ENTRY + EXIT POINT
7. PEDESTRIAN PLAZA
8. FUTURE DEVELOPMENT
9. 5 LEVEL, 1,500 PARKING STRUCTURE
10. KISS & RIDE DROP OFF
11. CURRENT INTERSECTION WITH TRAFFIC SIGNAL AND CROSSWALK
12. SKYBRIDGE AND CIRCULATION CORE TO FUTURE DEVELOPMENT
13. PEDESTRIAN CROSSWALK
14. WELCOME CENTER
15. INFORMATION DRIVE-THRU

- CAMPUS CIRCULATOR
- METRO BUS ROUTE
- MAJOR PEDESTRIAN MOVEMENT

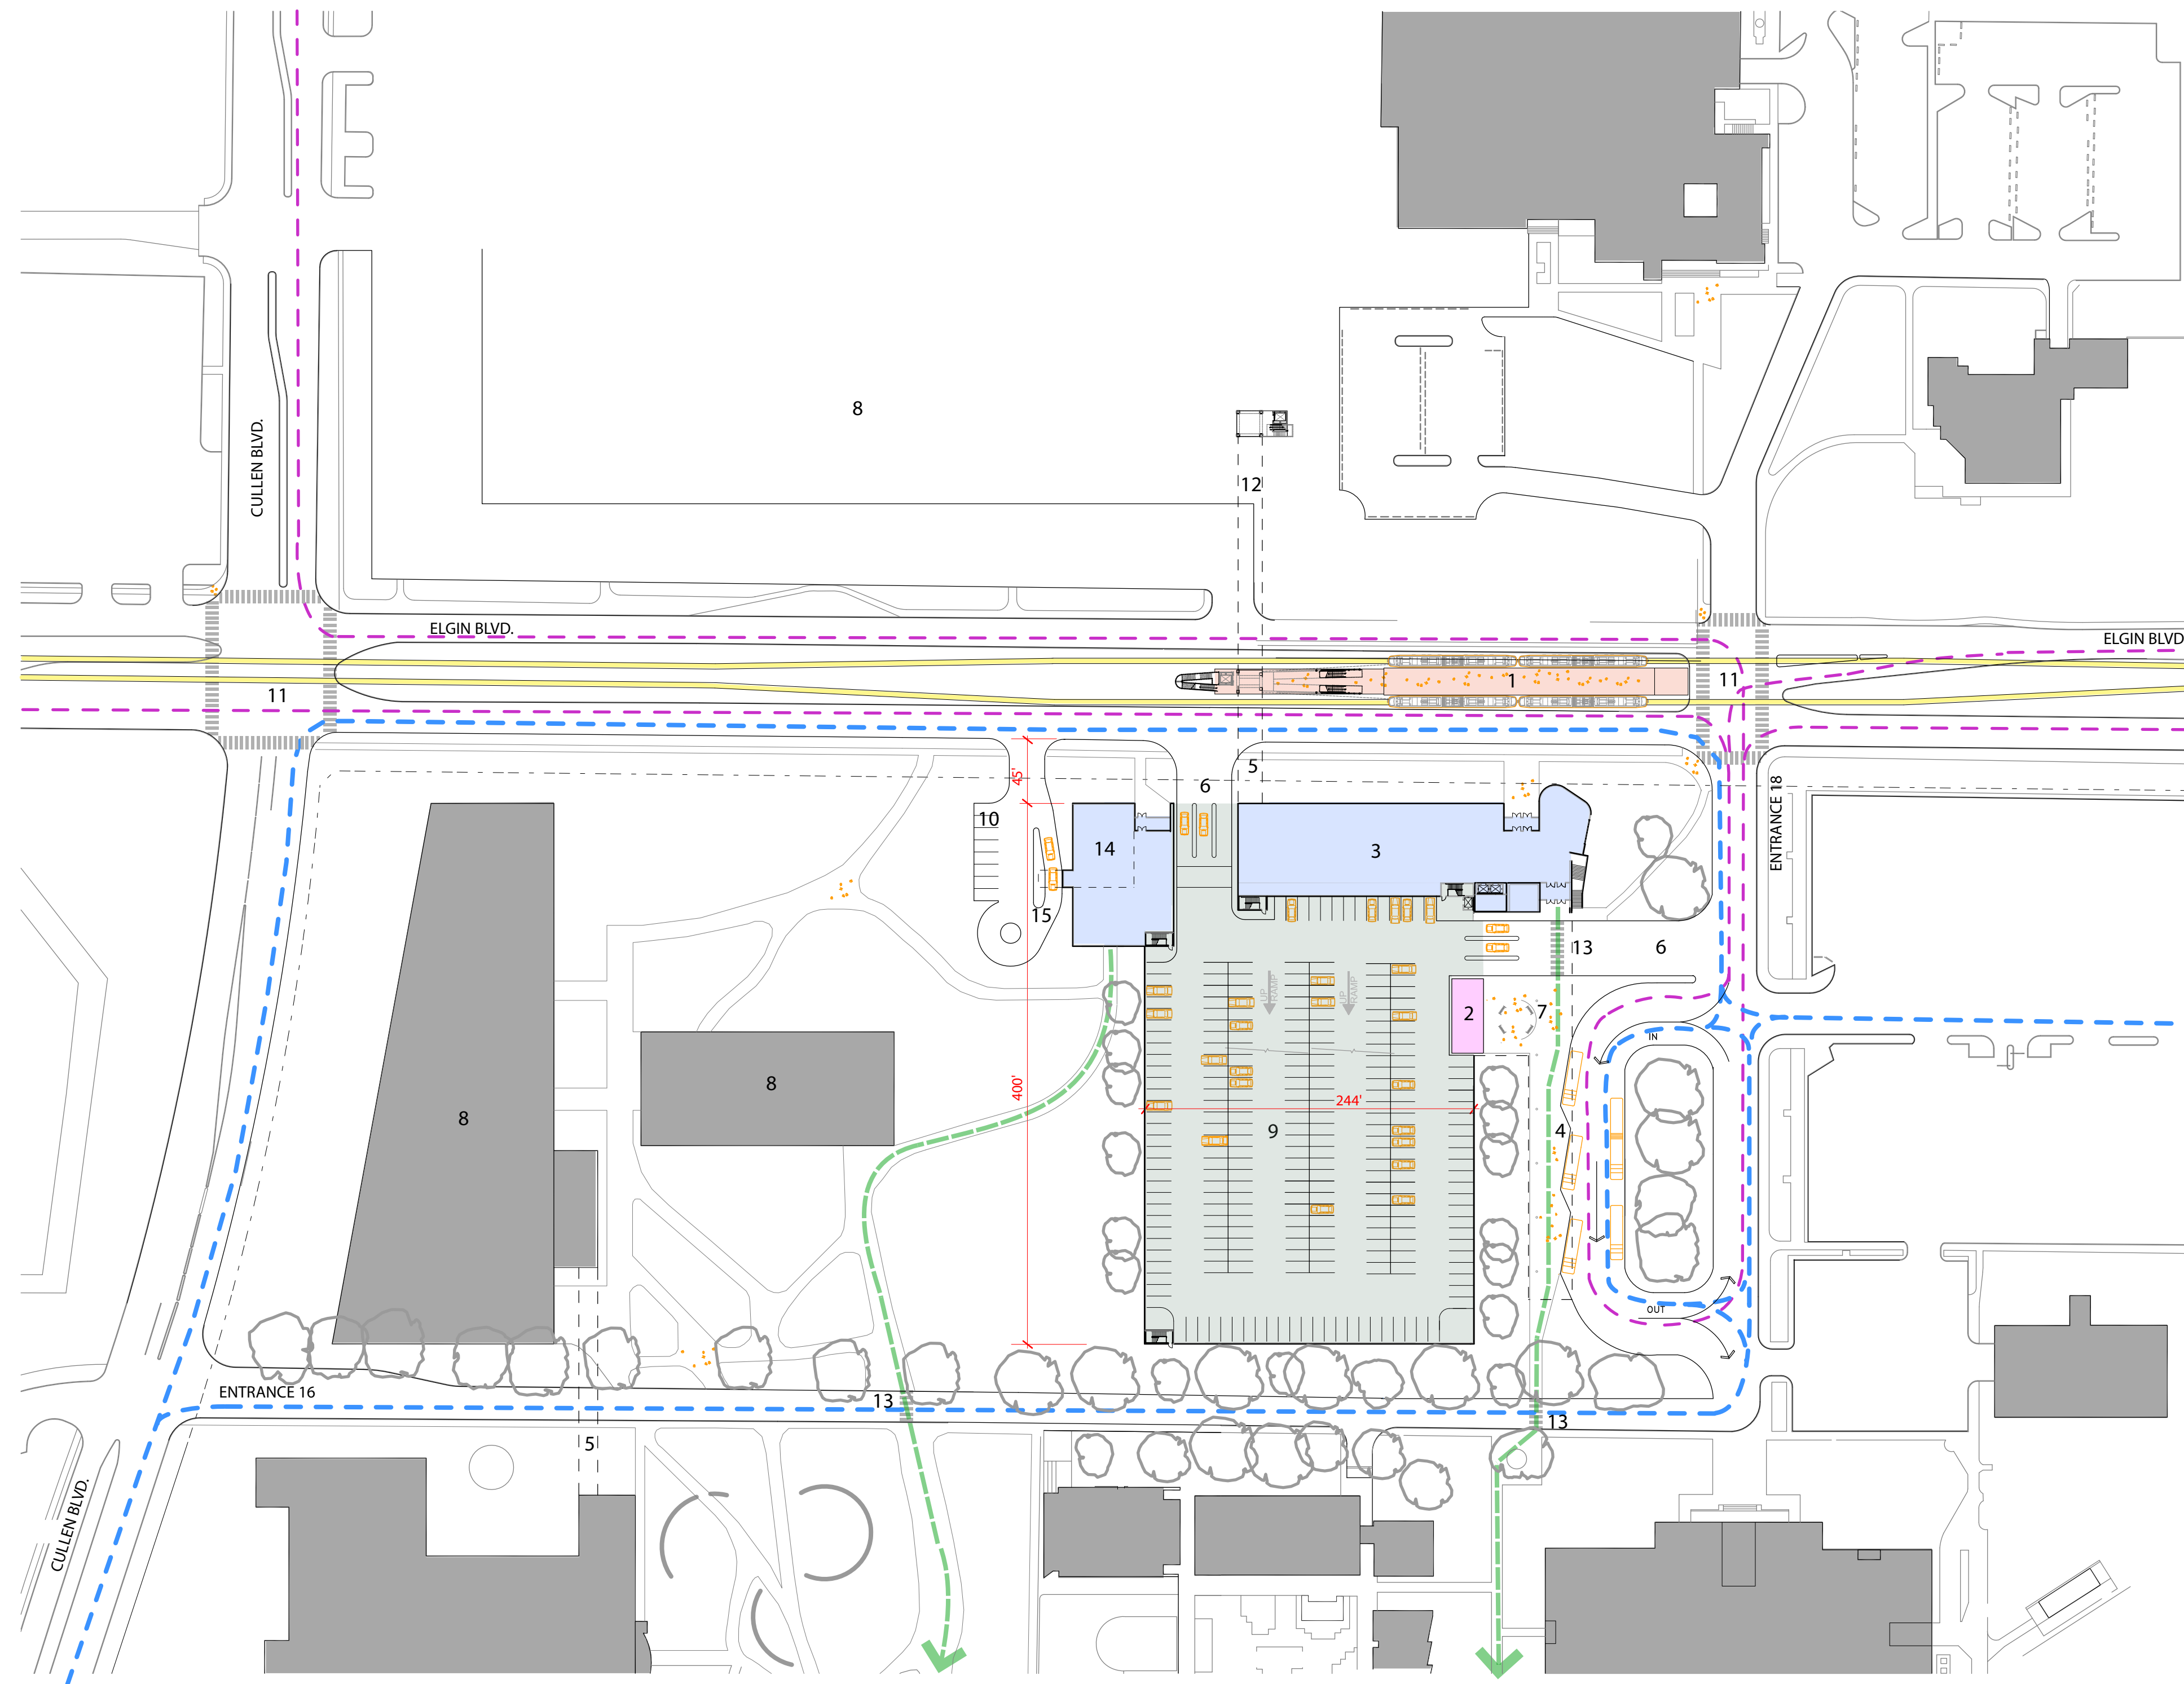

NORTH

CONCEPTUAL PLAN FOR MULTIMODAL TRANSPORTATION CENTER **EXHIBIT 2**

