


1. UNIVERSITY CORRIDOR LIGHT RAIL PLATFORM (COVERED)
2. BICYCLE LOCKERS
3. MIXED USE SPACE
4. CITY & UNIVERSITY BUS TRANSFER PLATFORM (COVERED)
5. SKYBRIDGE ABOVE
6. AUTOMOBILE ENTRY + EXIT POINT
7. PEDESTRIAN PLAZA
8. FUTURE DEVELOPMENT
9. 5 LEVEL, 1,500 PARKING STRUCTURE
10. KISS & RIDE DROP OFF
11. CURRENT INTERSECTION WITH TRAFFIC SIGNAL AND CROSSWALK
12. SOUTHEAST CORRIDOR LIGHT RAIL PLATFORM (COVERED)
13. FRONTIER FIESTA
14. WELCOME/ INFORMATION DRIVE-THRU CENTER

- CAMPUS CIRCULATOR
- METRO BUS ROUTE
- MAJOR PEDESTRIAN MOVEMENT

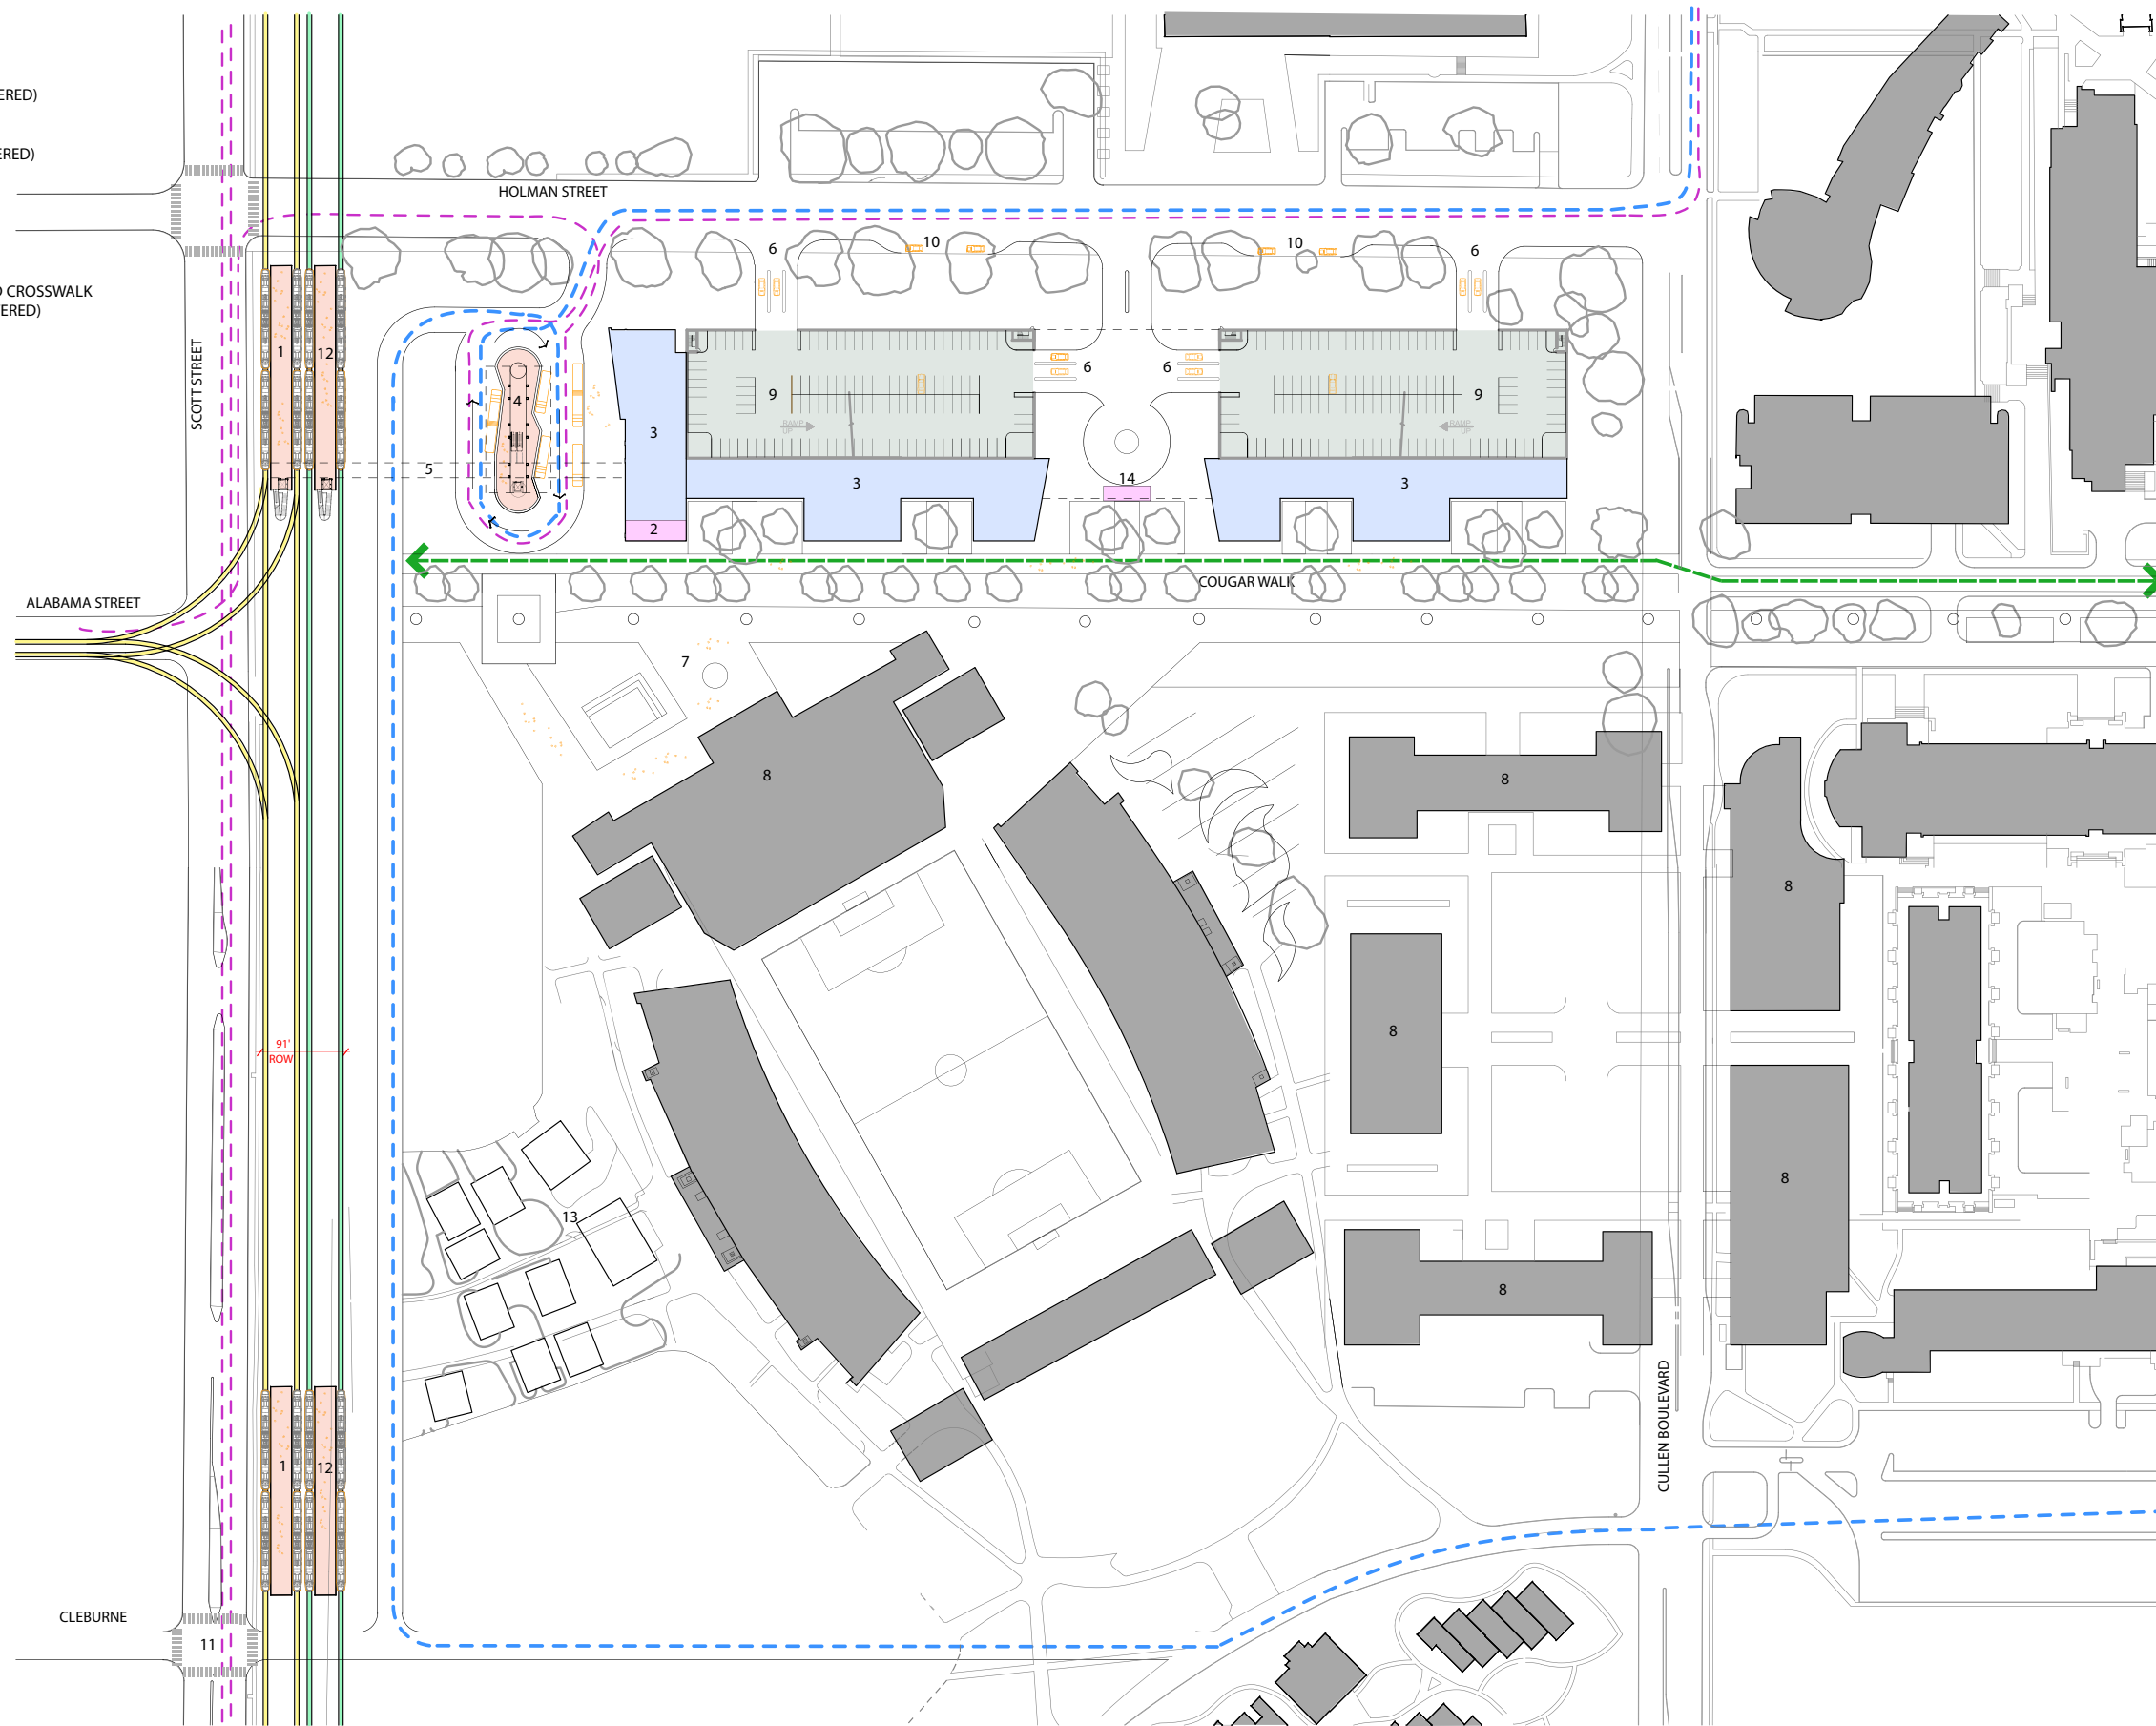

NORTH



# UNIVERSITY of HOUSTON **MULTIMODAL TRANSPORTATION CENTER (MMTC)**

23.MARCH.2009

SCOTT + HOLMAN



SCALE: 1"=80'-0"