


1. SOUTHEAST CORRIDOR LIGHT RAIL PLATFORM (COVERED)
2. BICYCLE LOCKERS
3. RETAIL/OFFICE SPACE
4. METRO/COUGAR COVERED BUS TRANSFER PLATFORM
5. SKYBRIDGE ABOVE
6. AUTOMOBILE ENTRY + EXIT POINT
7. VISITOR INFORMATION CENTER
8. EXISTING MECHANICAL YARD
9. 5 LEVEL, 2,000 PARKING STRUCTURE
10. FUTURE DEVELOPMENT

- CAMPUS CIRCULATOR
- METRO BUS ROUTE
- MAJOR PEDESTRIAN MOVEMENT
- OVERHEAD POWER LINES

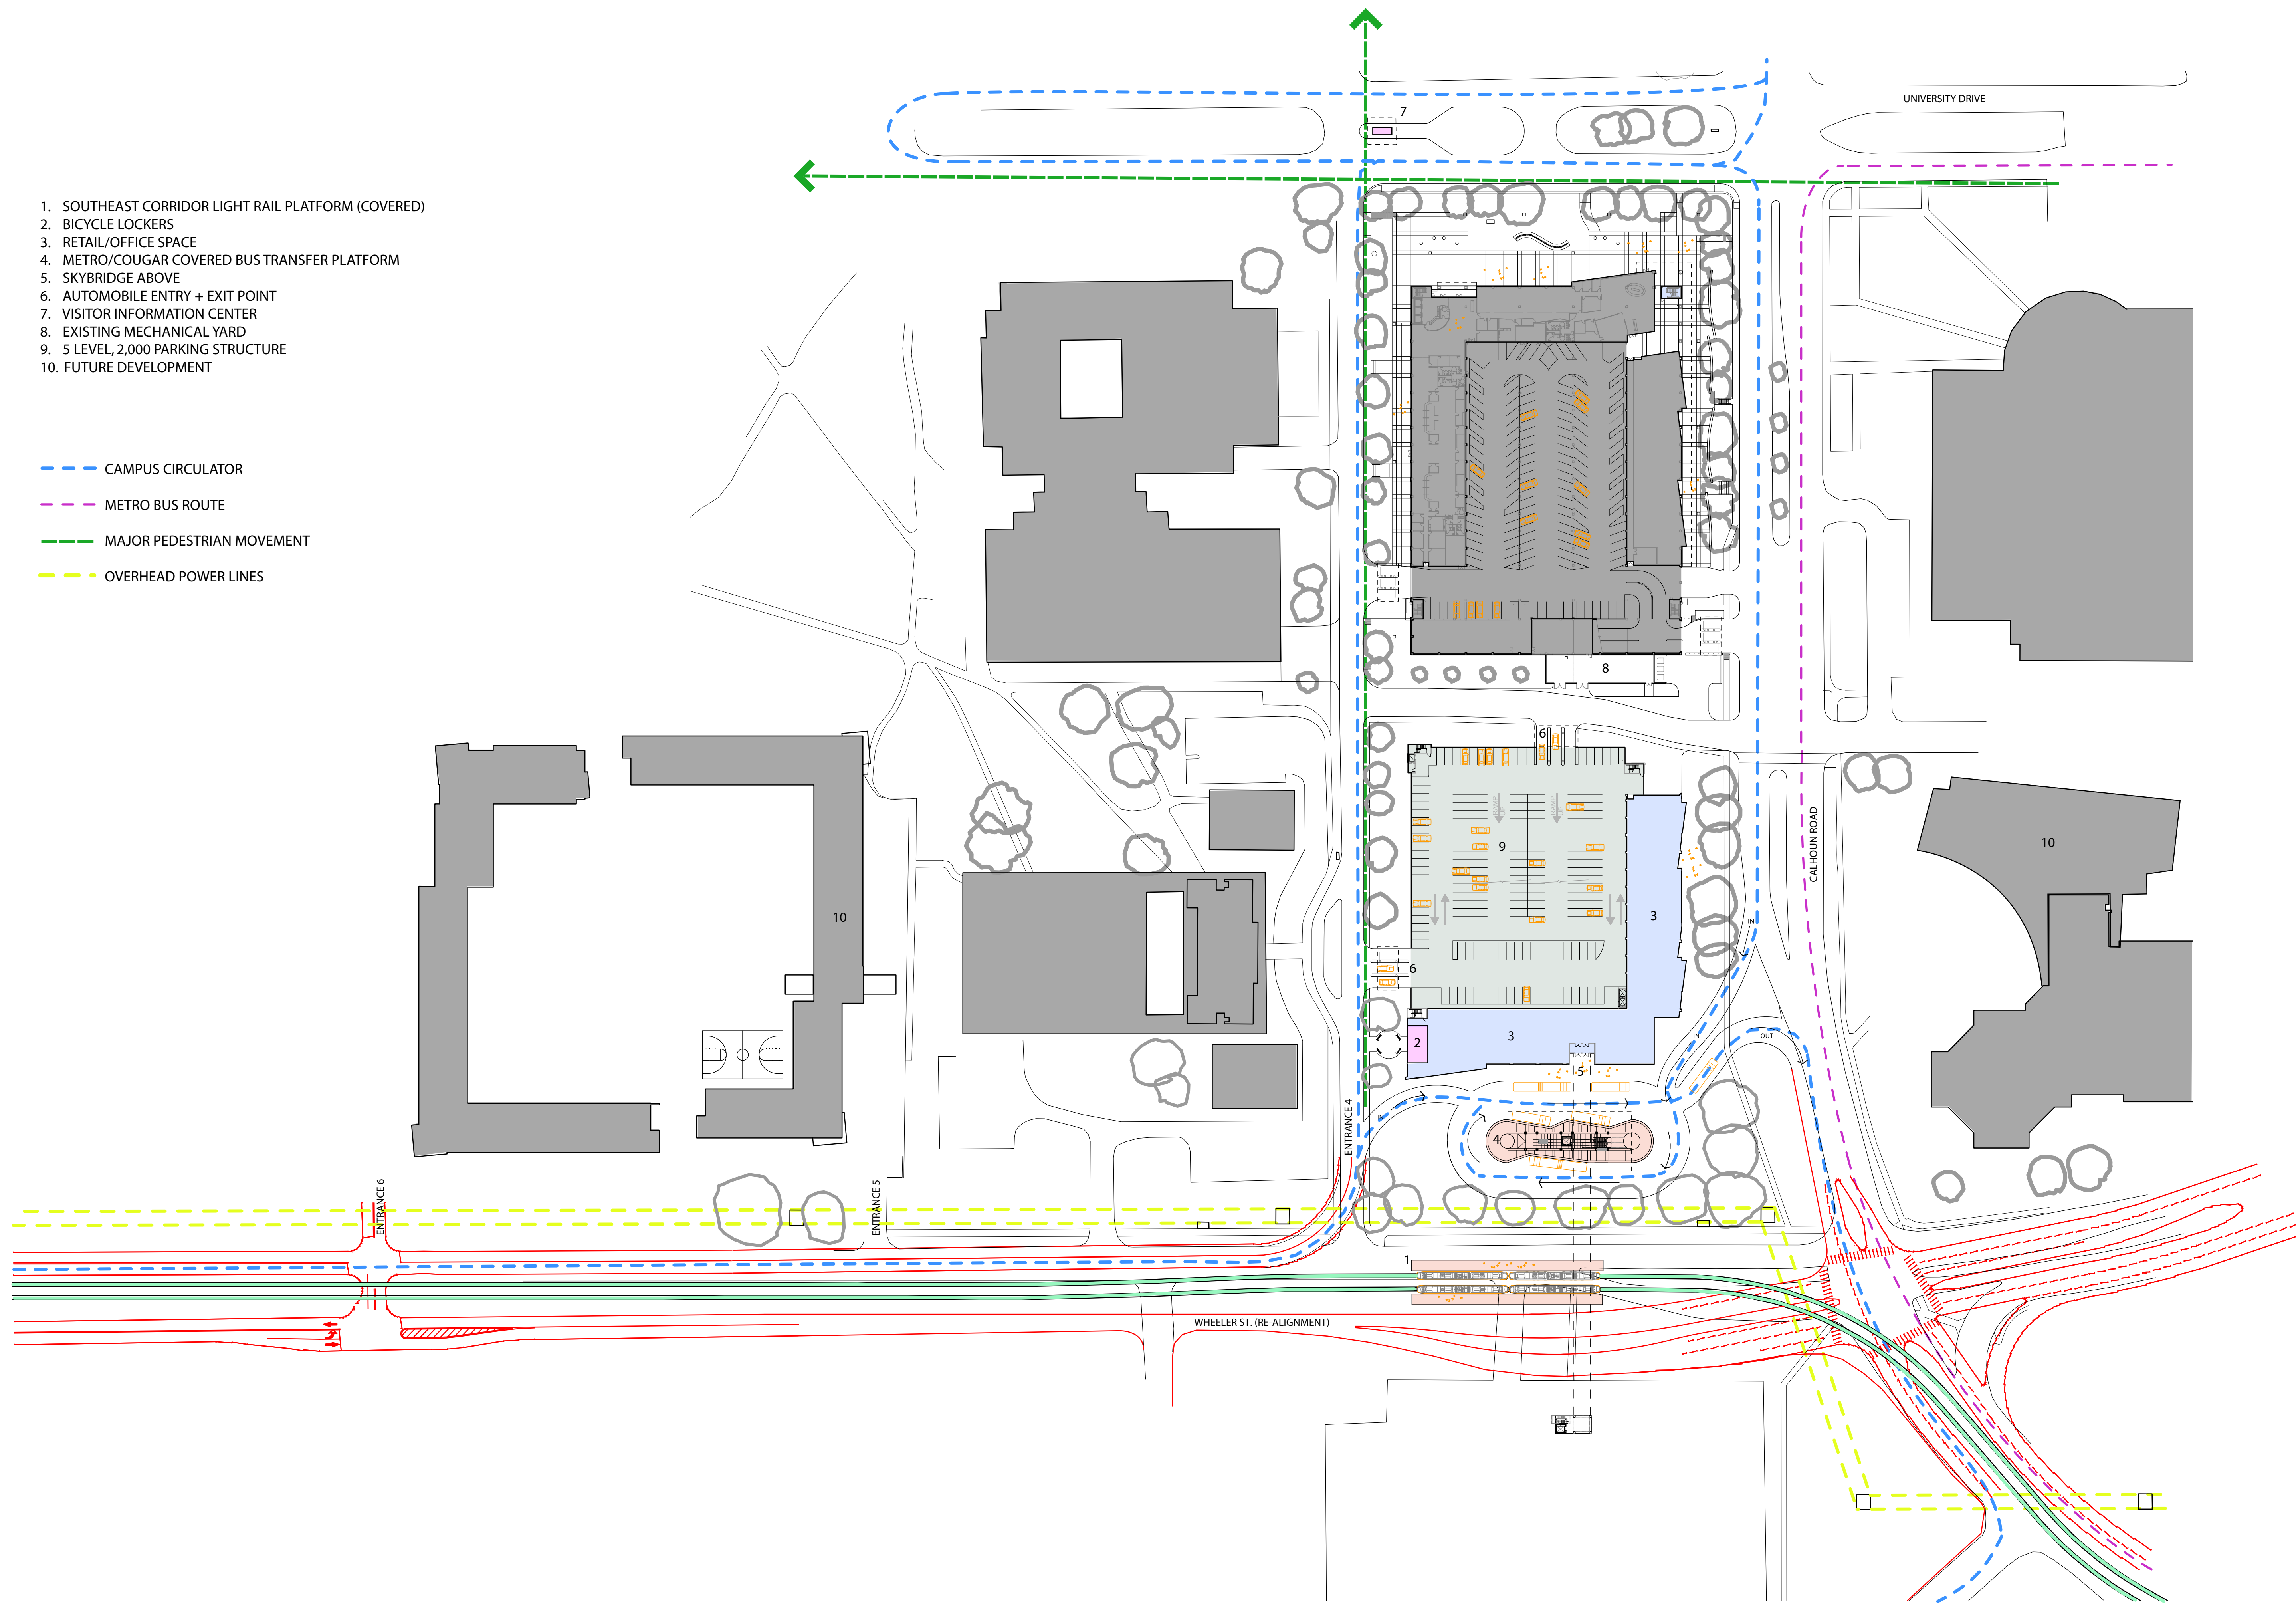

UNIVERSITY of HOUSTON **MULTIMODAL TRANSPORTATION CENTER (MMTC)**



NORTH

