

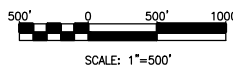


UH Transportation Management Plan  
 Figure 1  
 Current Conditions  
 (2008)

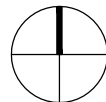


**WALTER P MOORE**  
 WALTER P. MOORE AND ASSOCIATES, INC.  
 1301 MCKINNEY, SUITE 1100  
 HOUSTON, TEXAS 77010  
 PHONE: 713.630.7300 FAX: 713.630.7398

INTERIM REVIEW ONLY  
 Document Incomplete: Not intended  
 for permit or construction.  
 Engineer: R.V. SCHULZE, P.E.  
 P.E. Serial No.: 37159  
 Date: NOVEMBER 5, 2008

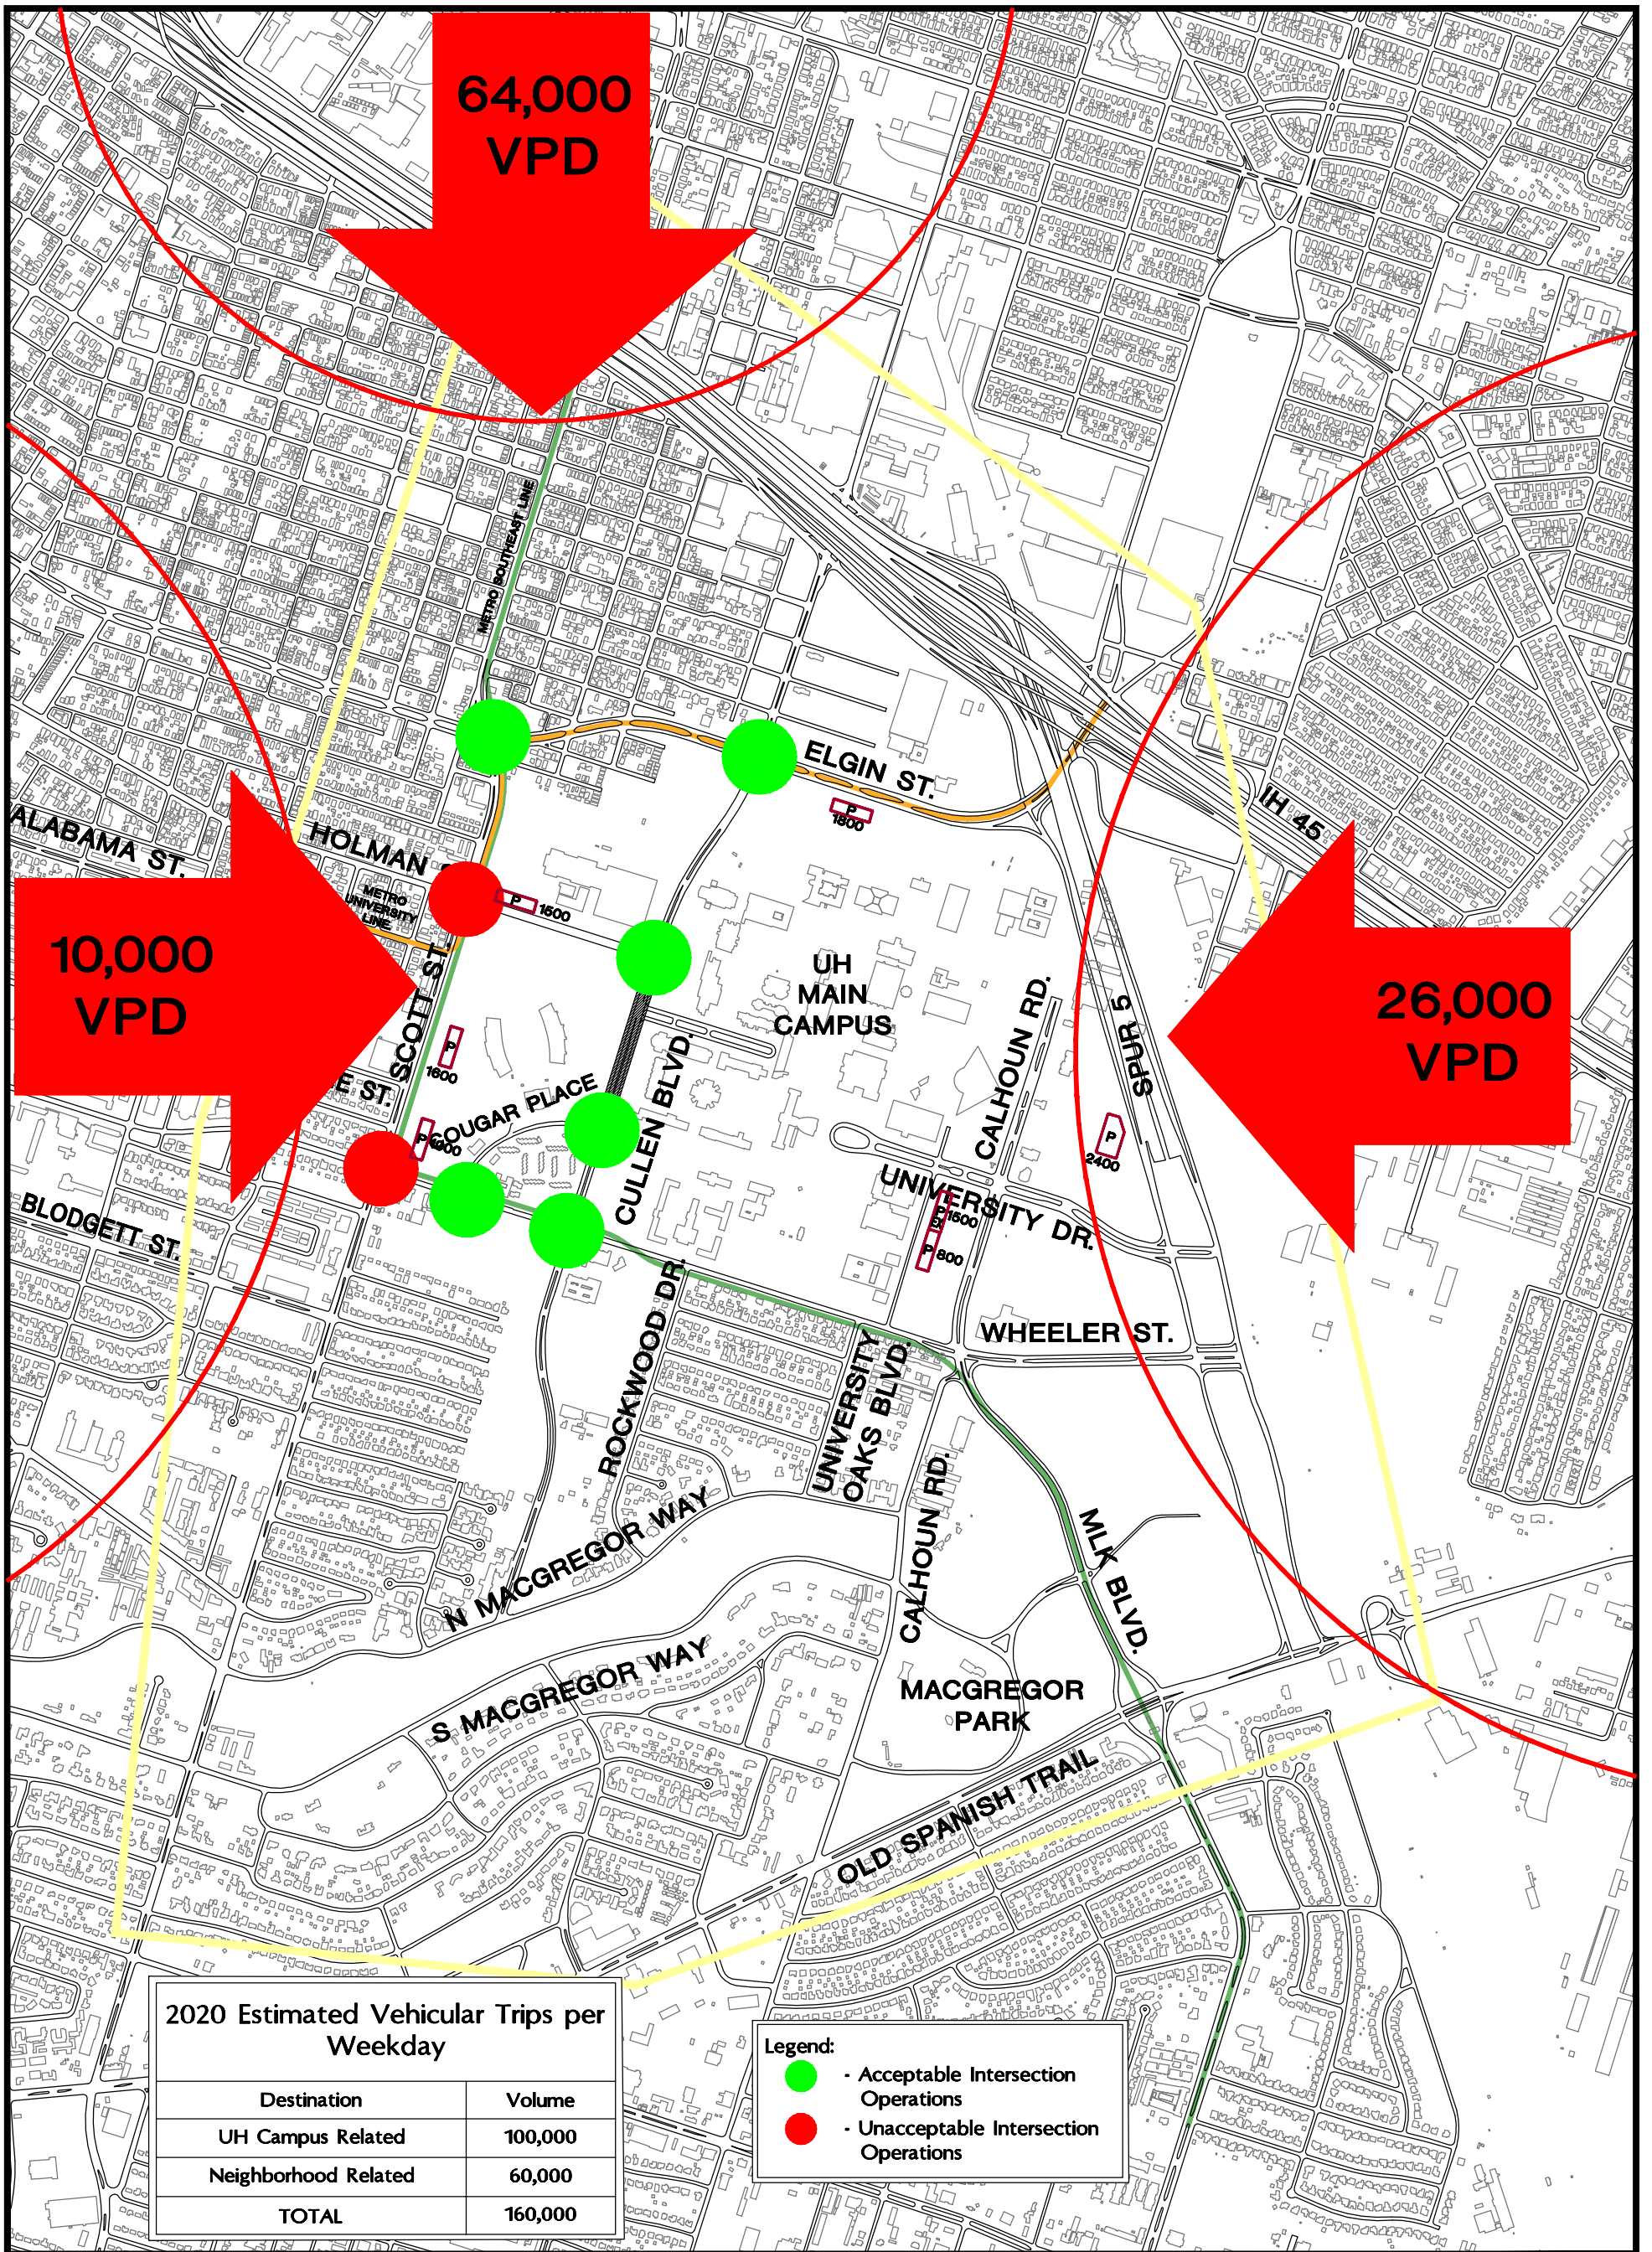


UH Transportation Management Plan  
 Figure 2  
 Planned Changes  
 (2020)

INTERIM REVIEW ONLY  
 Document Incomplete: Not intended  
 for permit or construction.  
 Engineer: R.V. SCHULZE, P.E.  
 P.E. Serial No.: 37159  
 Date: NOVEMBER 5, 2008

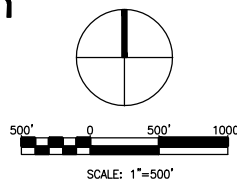


**WALTER P MOORE**  
 WALTER P. MOORE AND ASSOCIATES, INC.  
 1301 MCKINNEY, SUITE 1100  
 HOUSTON, TEXAS 77010  
 PHONE: 713.630.7300 FAX: 713.630.7398

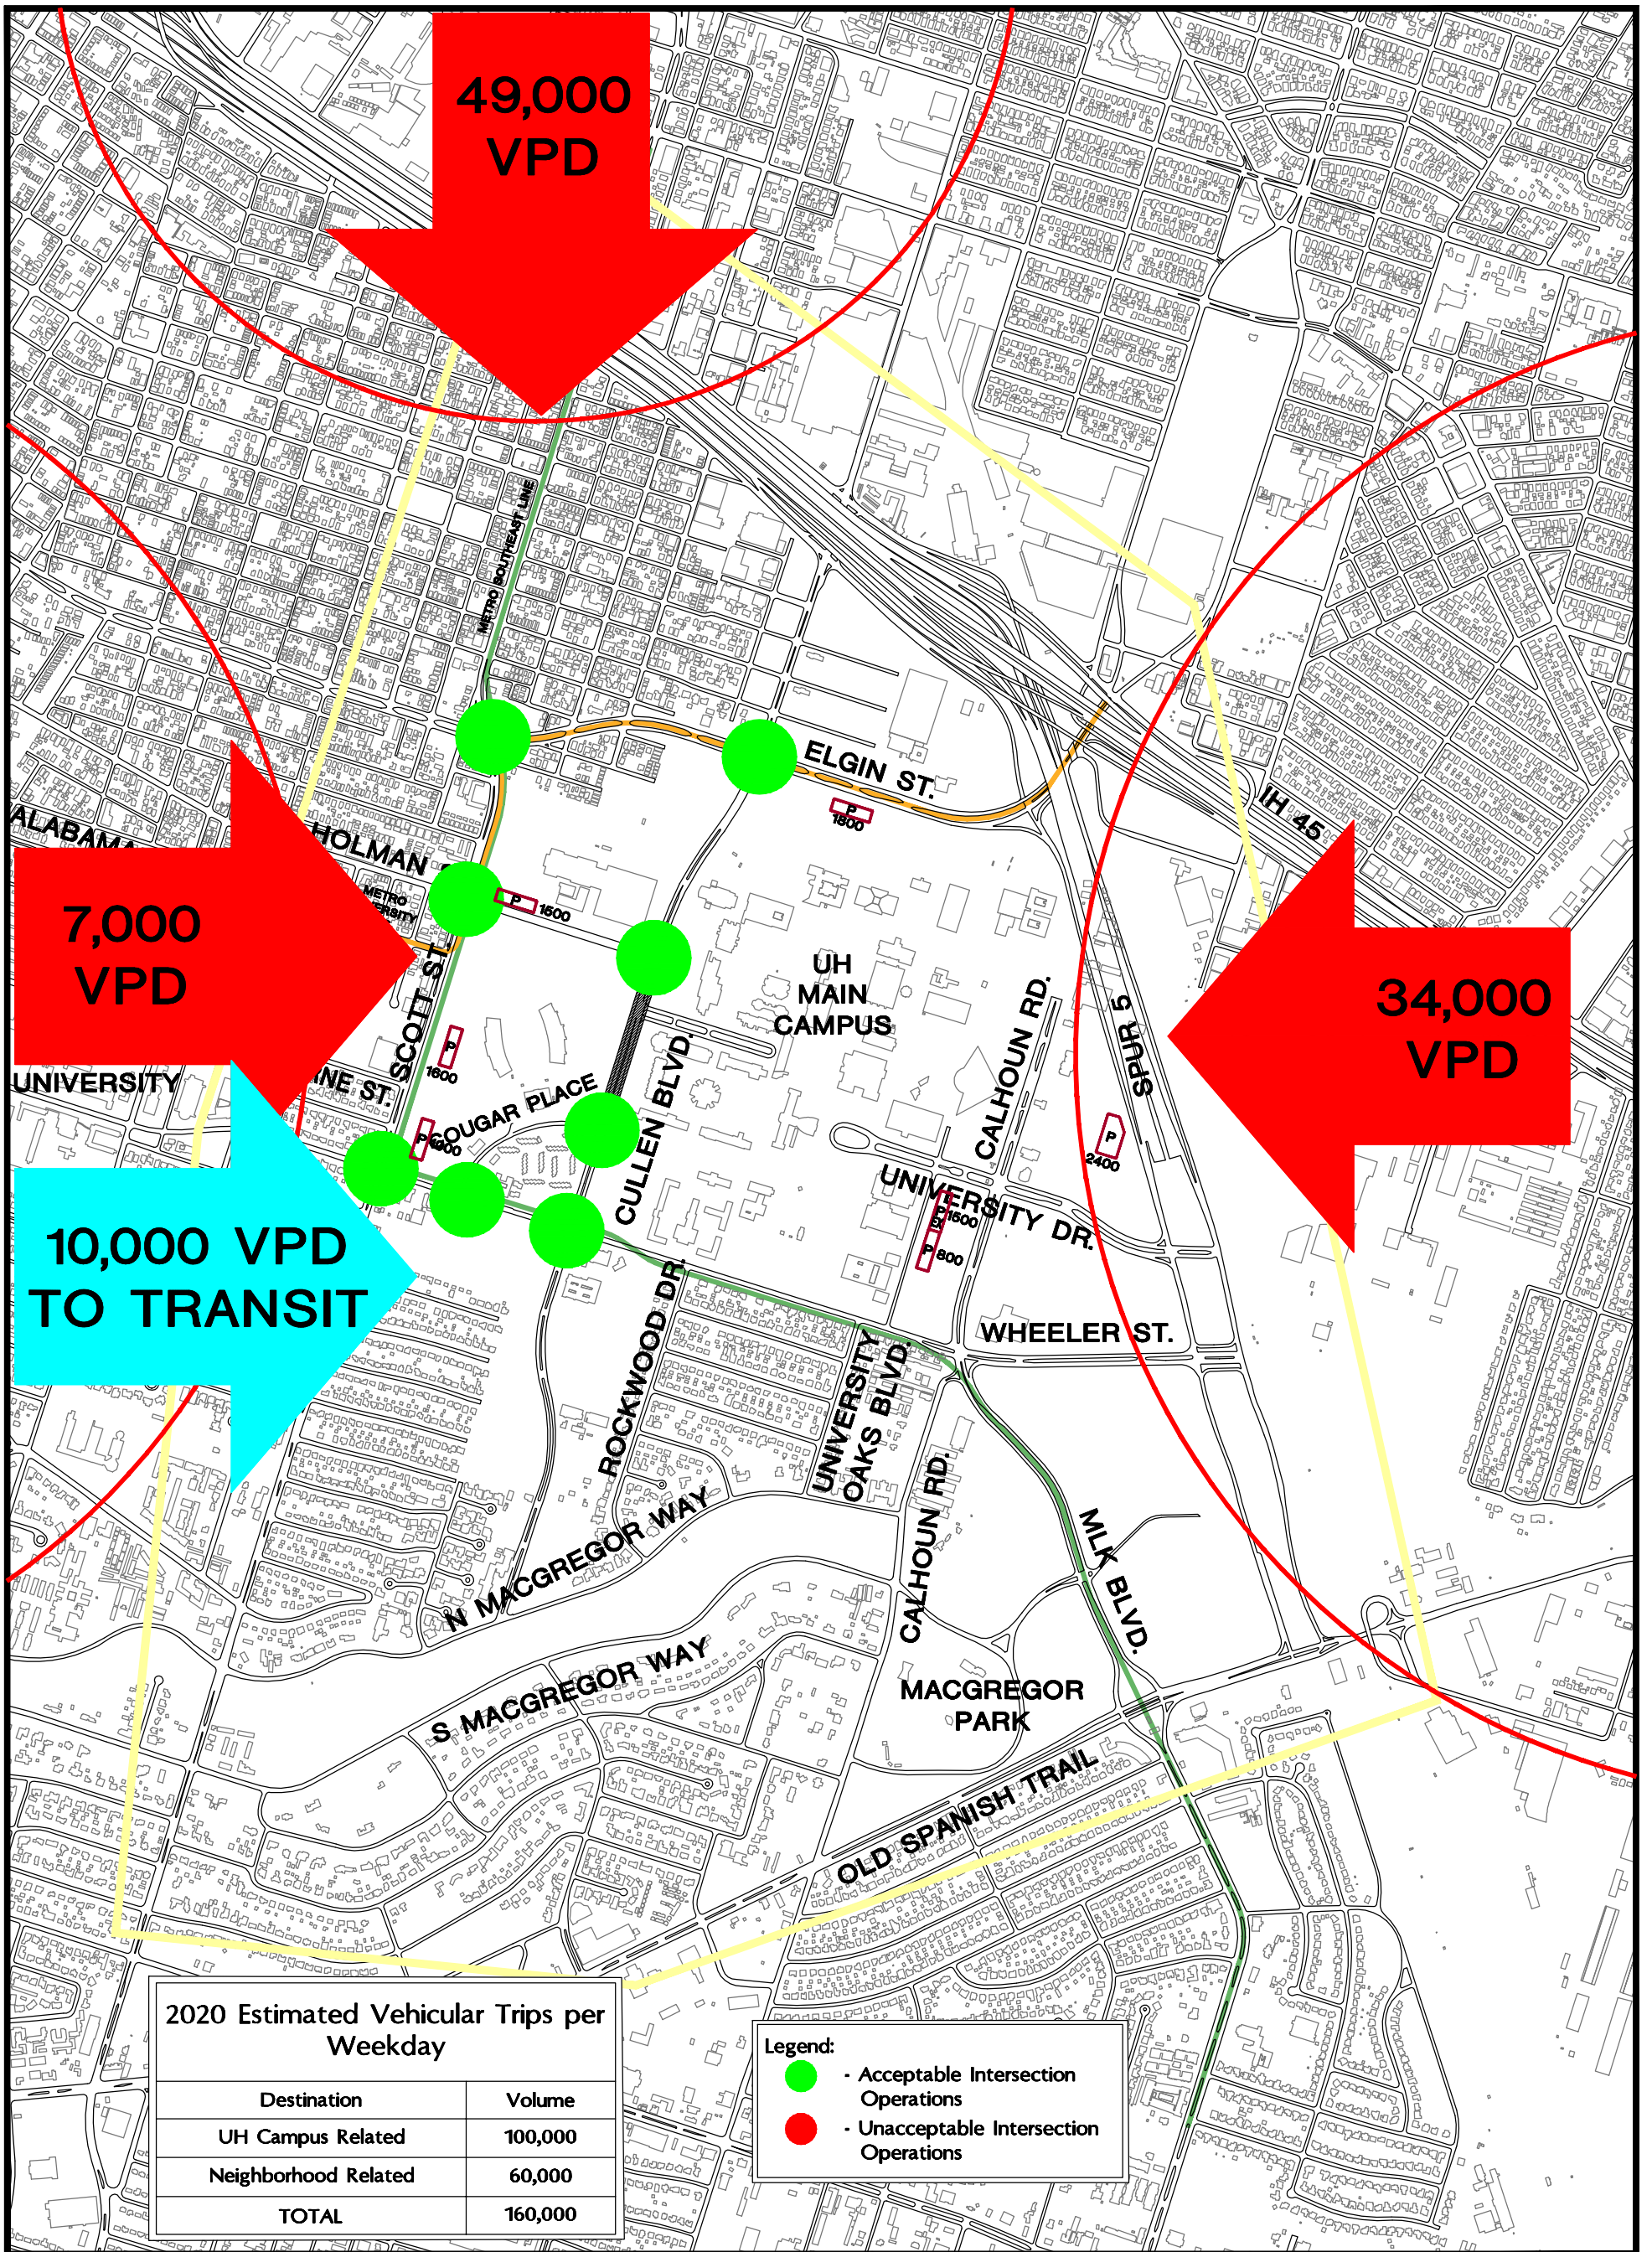


UH Transportation Management Plan  
 Figure 3  
 Remedial Actions  
 (2020)

INTERIM REVIEW ONLY  
 Document Incomplete: Not intended  
 for permit or construction.  
 Engineer: R.V. SCHULZE, P.E.  
 P.E. Serial No.: 37159  
 Date: NOVEMBER 5, 2008

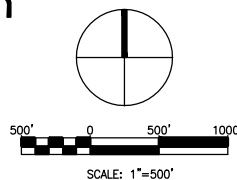


**WALTER P MOORE**  
 WALTER P. MOORE AND ASSOCIATES, INC.  
 1301 MCKINNEY, SUITE 1100  
 HOUSTON, TEXAS 77010  
 PHONE: 713.630.7300 FAX: 713.630.7398

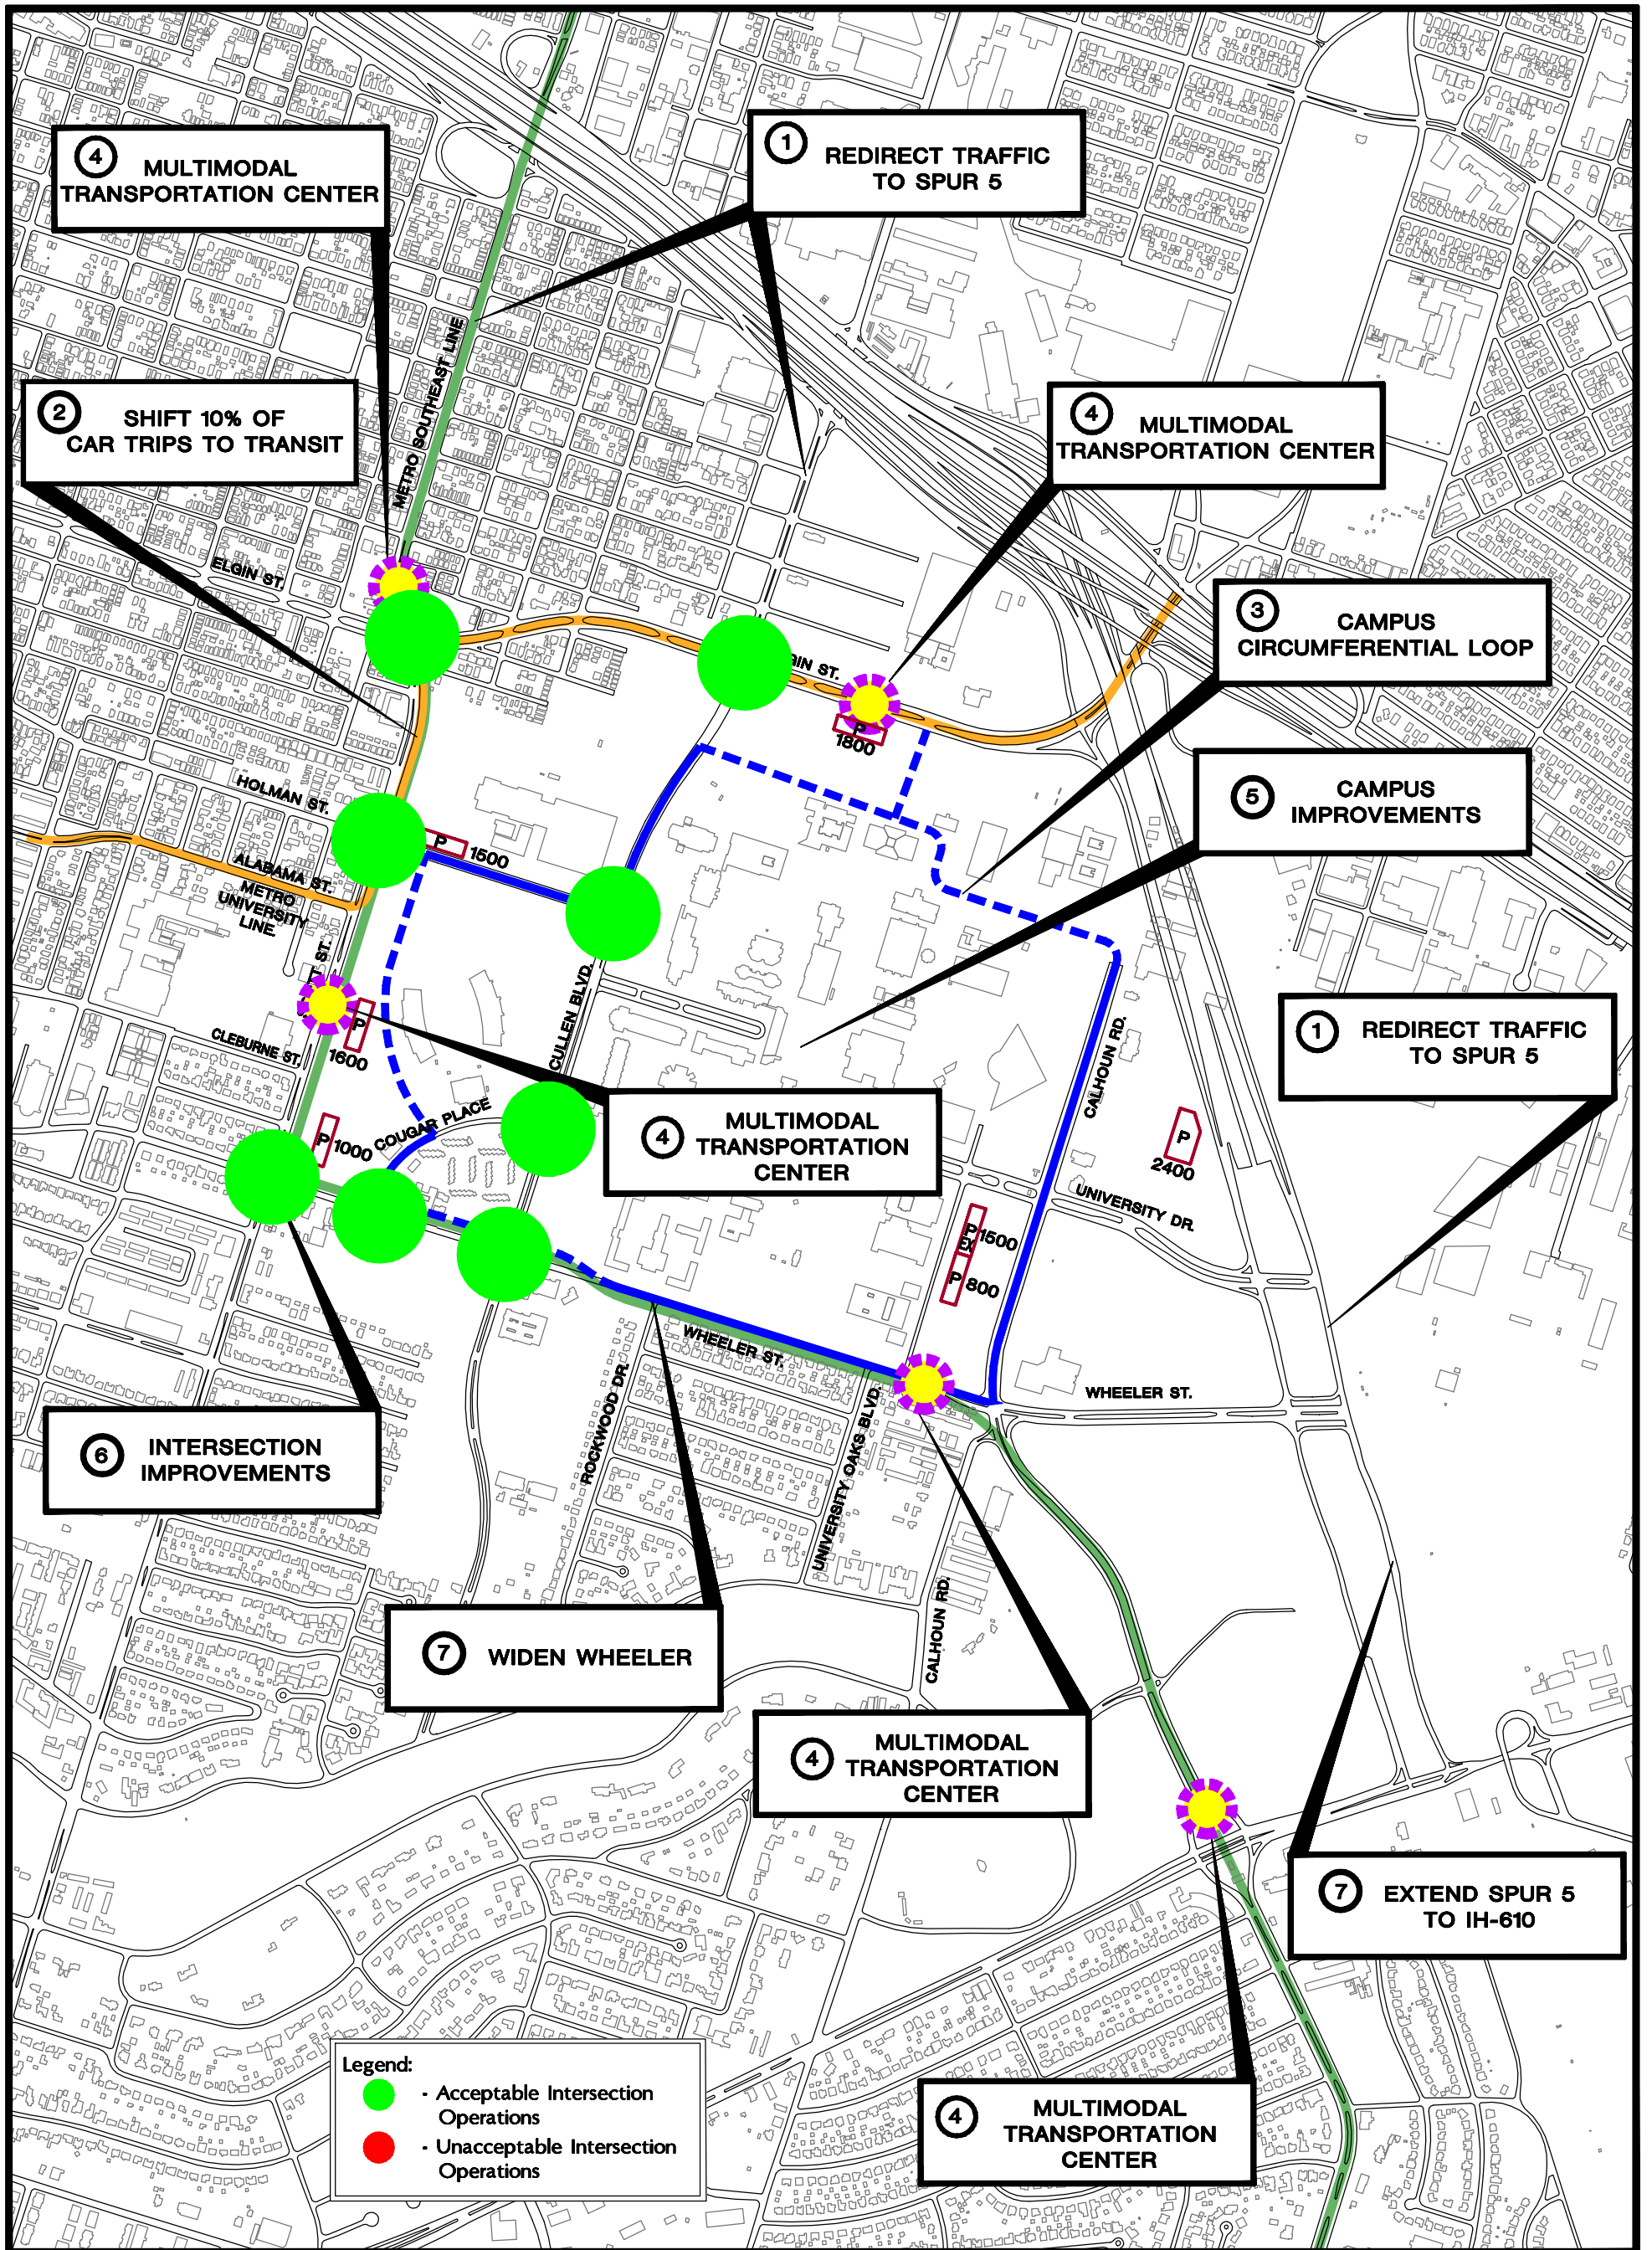


UH Transportation Management Plan  
 Figure 4  
 Remedial Actions  
 (2020)

INTERIM REVIEW ONLY  
 Document Incomplete: Not intended for permit or construction.  
 Engineer: R.V. SCHULZE, P.E.  
 P.E. Serial No.: 37159  
 Date: NOVEMBER 5, 2008

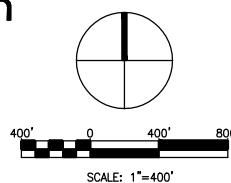

WALTER P MOORE  
 WALTER P. MOORE AND ASSOCIATES, INC.  
 1301 MCKINNEY, SUITE 1100  
 HOUSTON, TEXAS 77010  
 PHONE: 713.630.7300 FAX: 713.630.7398

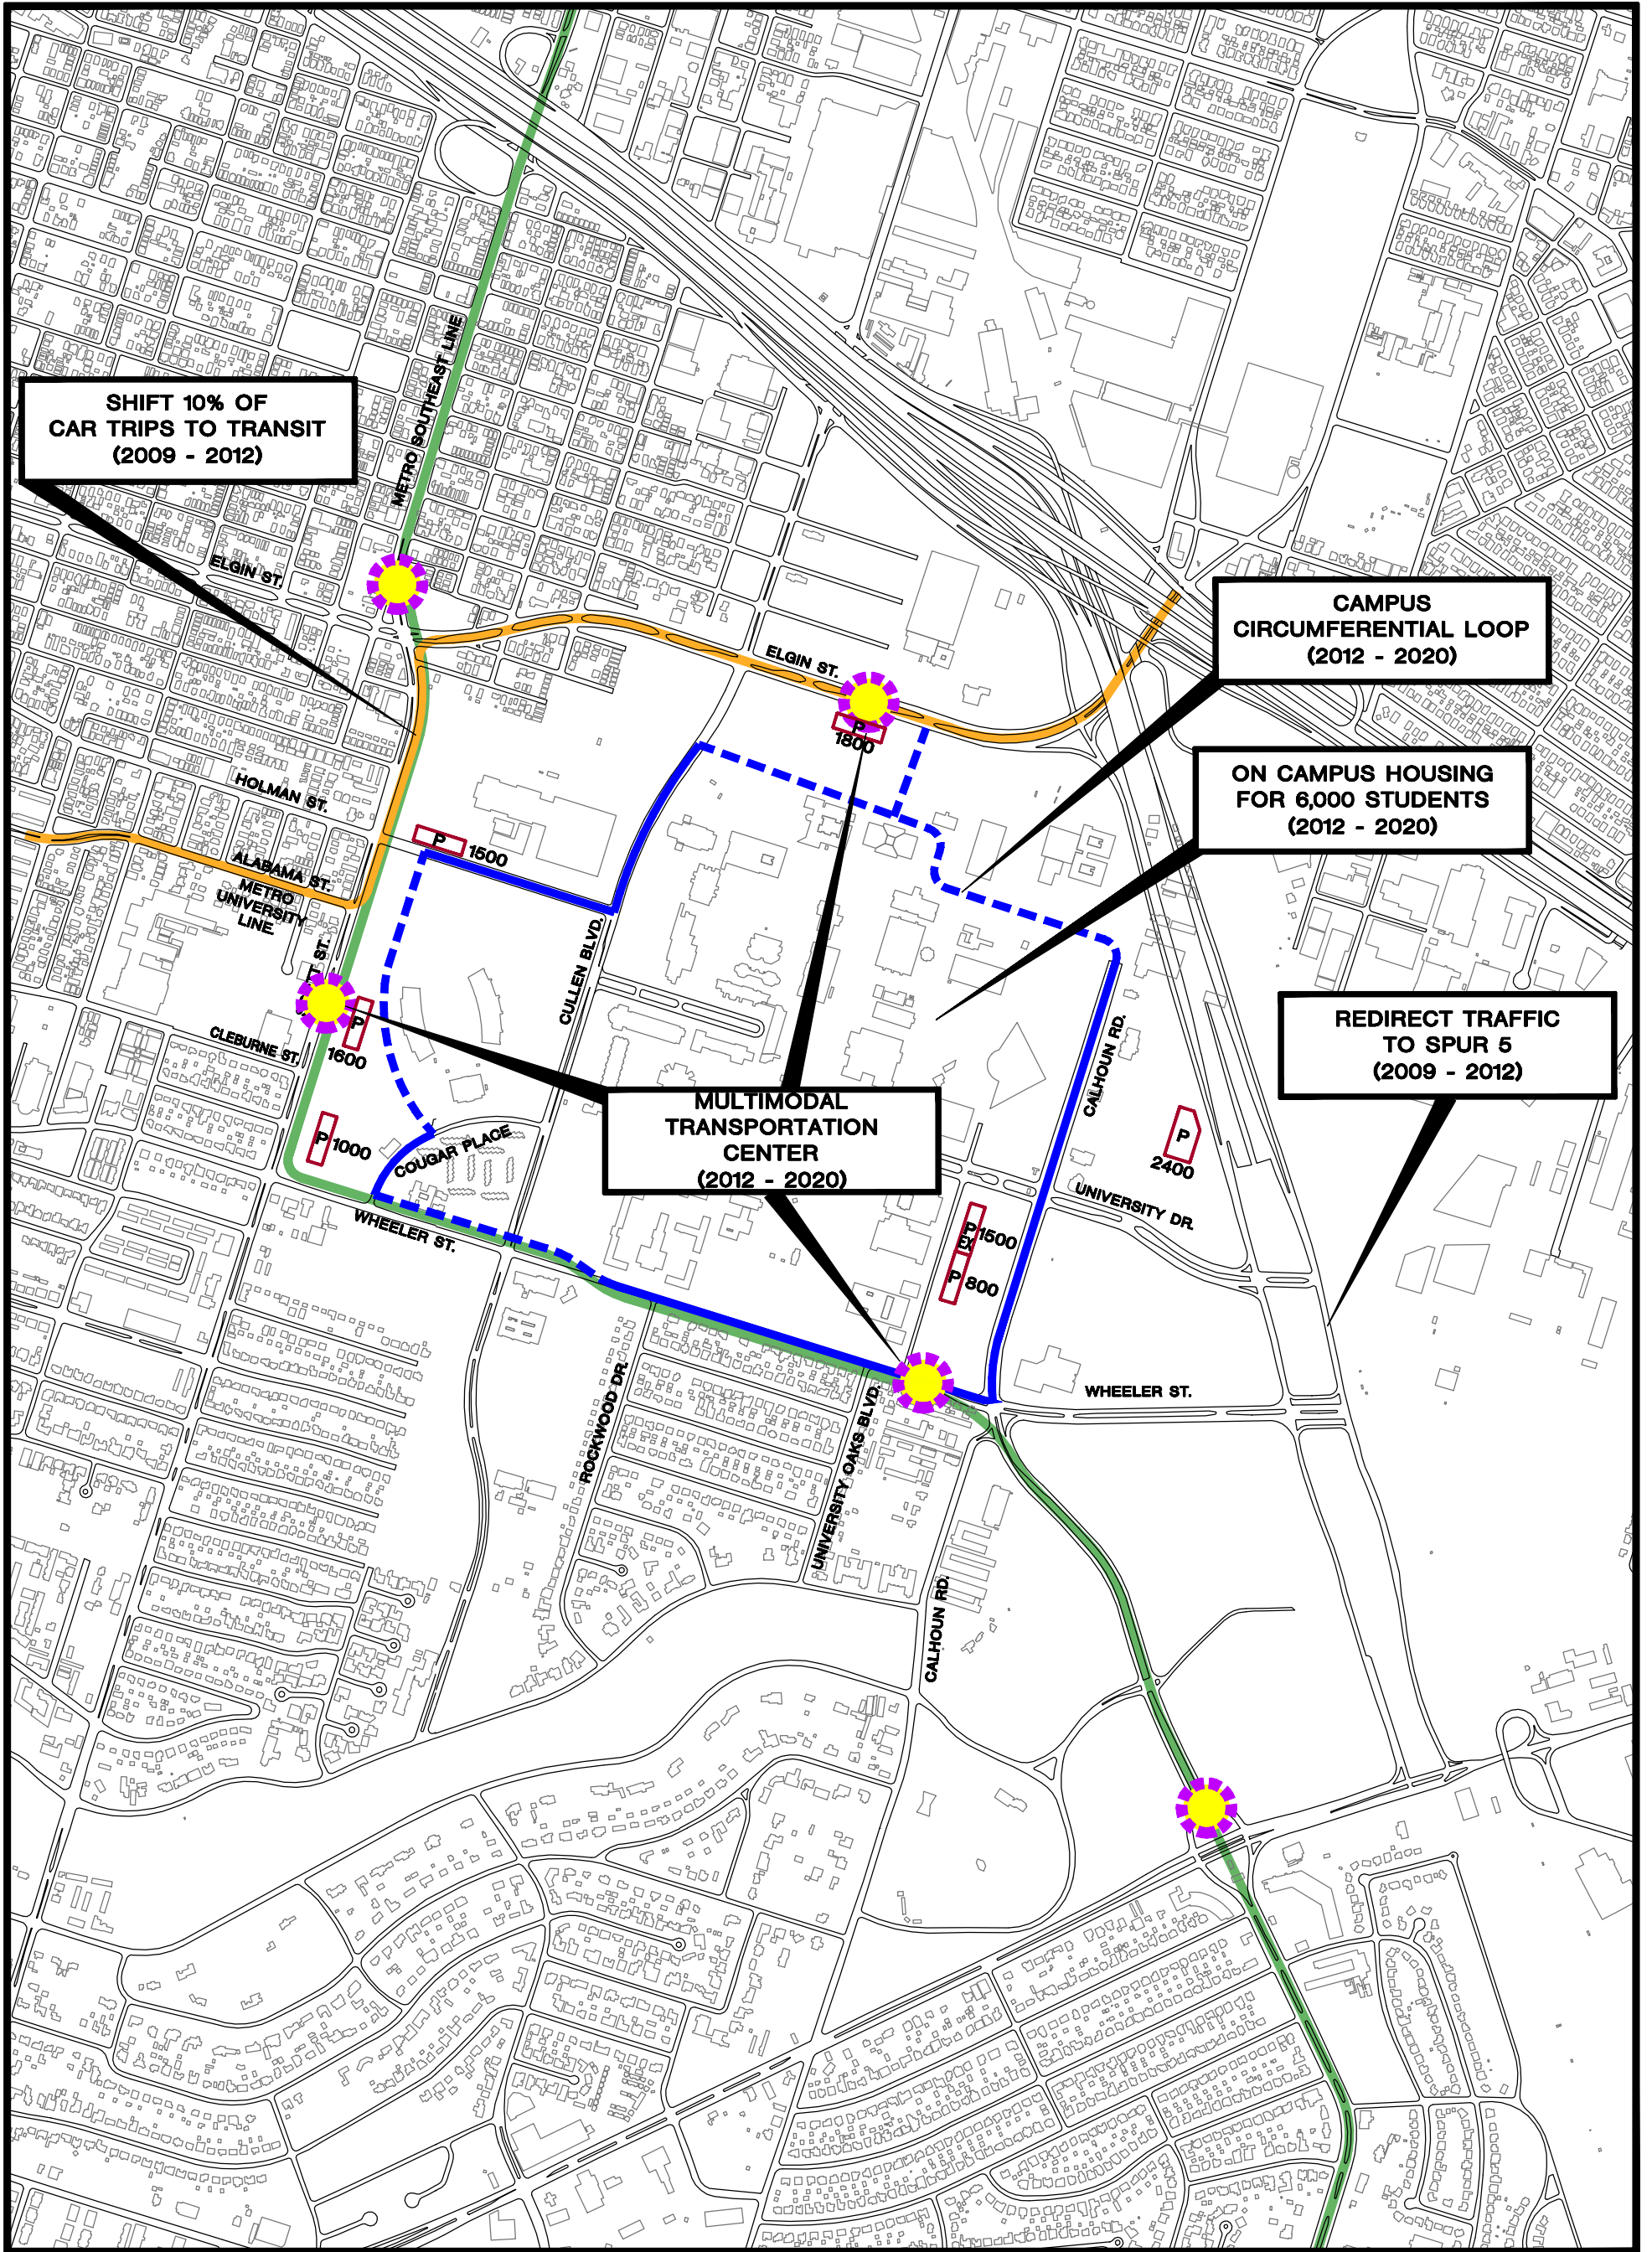


INTERIM REVIEW ONLY  
Document Incomplete: Not intended for permit or construction.  
Engineer: R.V. SCHULZE, P.E.  
P.E. Serial No.: 37159  
Date: NOVEMBER 5, 2008


# UH Transportation Management Plan

## Figure 5

### Campus Strategies

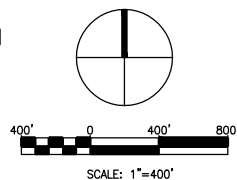


**WALTER P MOORE**  
WALTER P. MOORE AND ASSOCIATES, INC.  
1301 MCKINNEY, SUITE 1100  
HOUSTON, TEXAS 77010  
PHONE: 713.630.7300 FAX: 713.630.7398

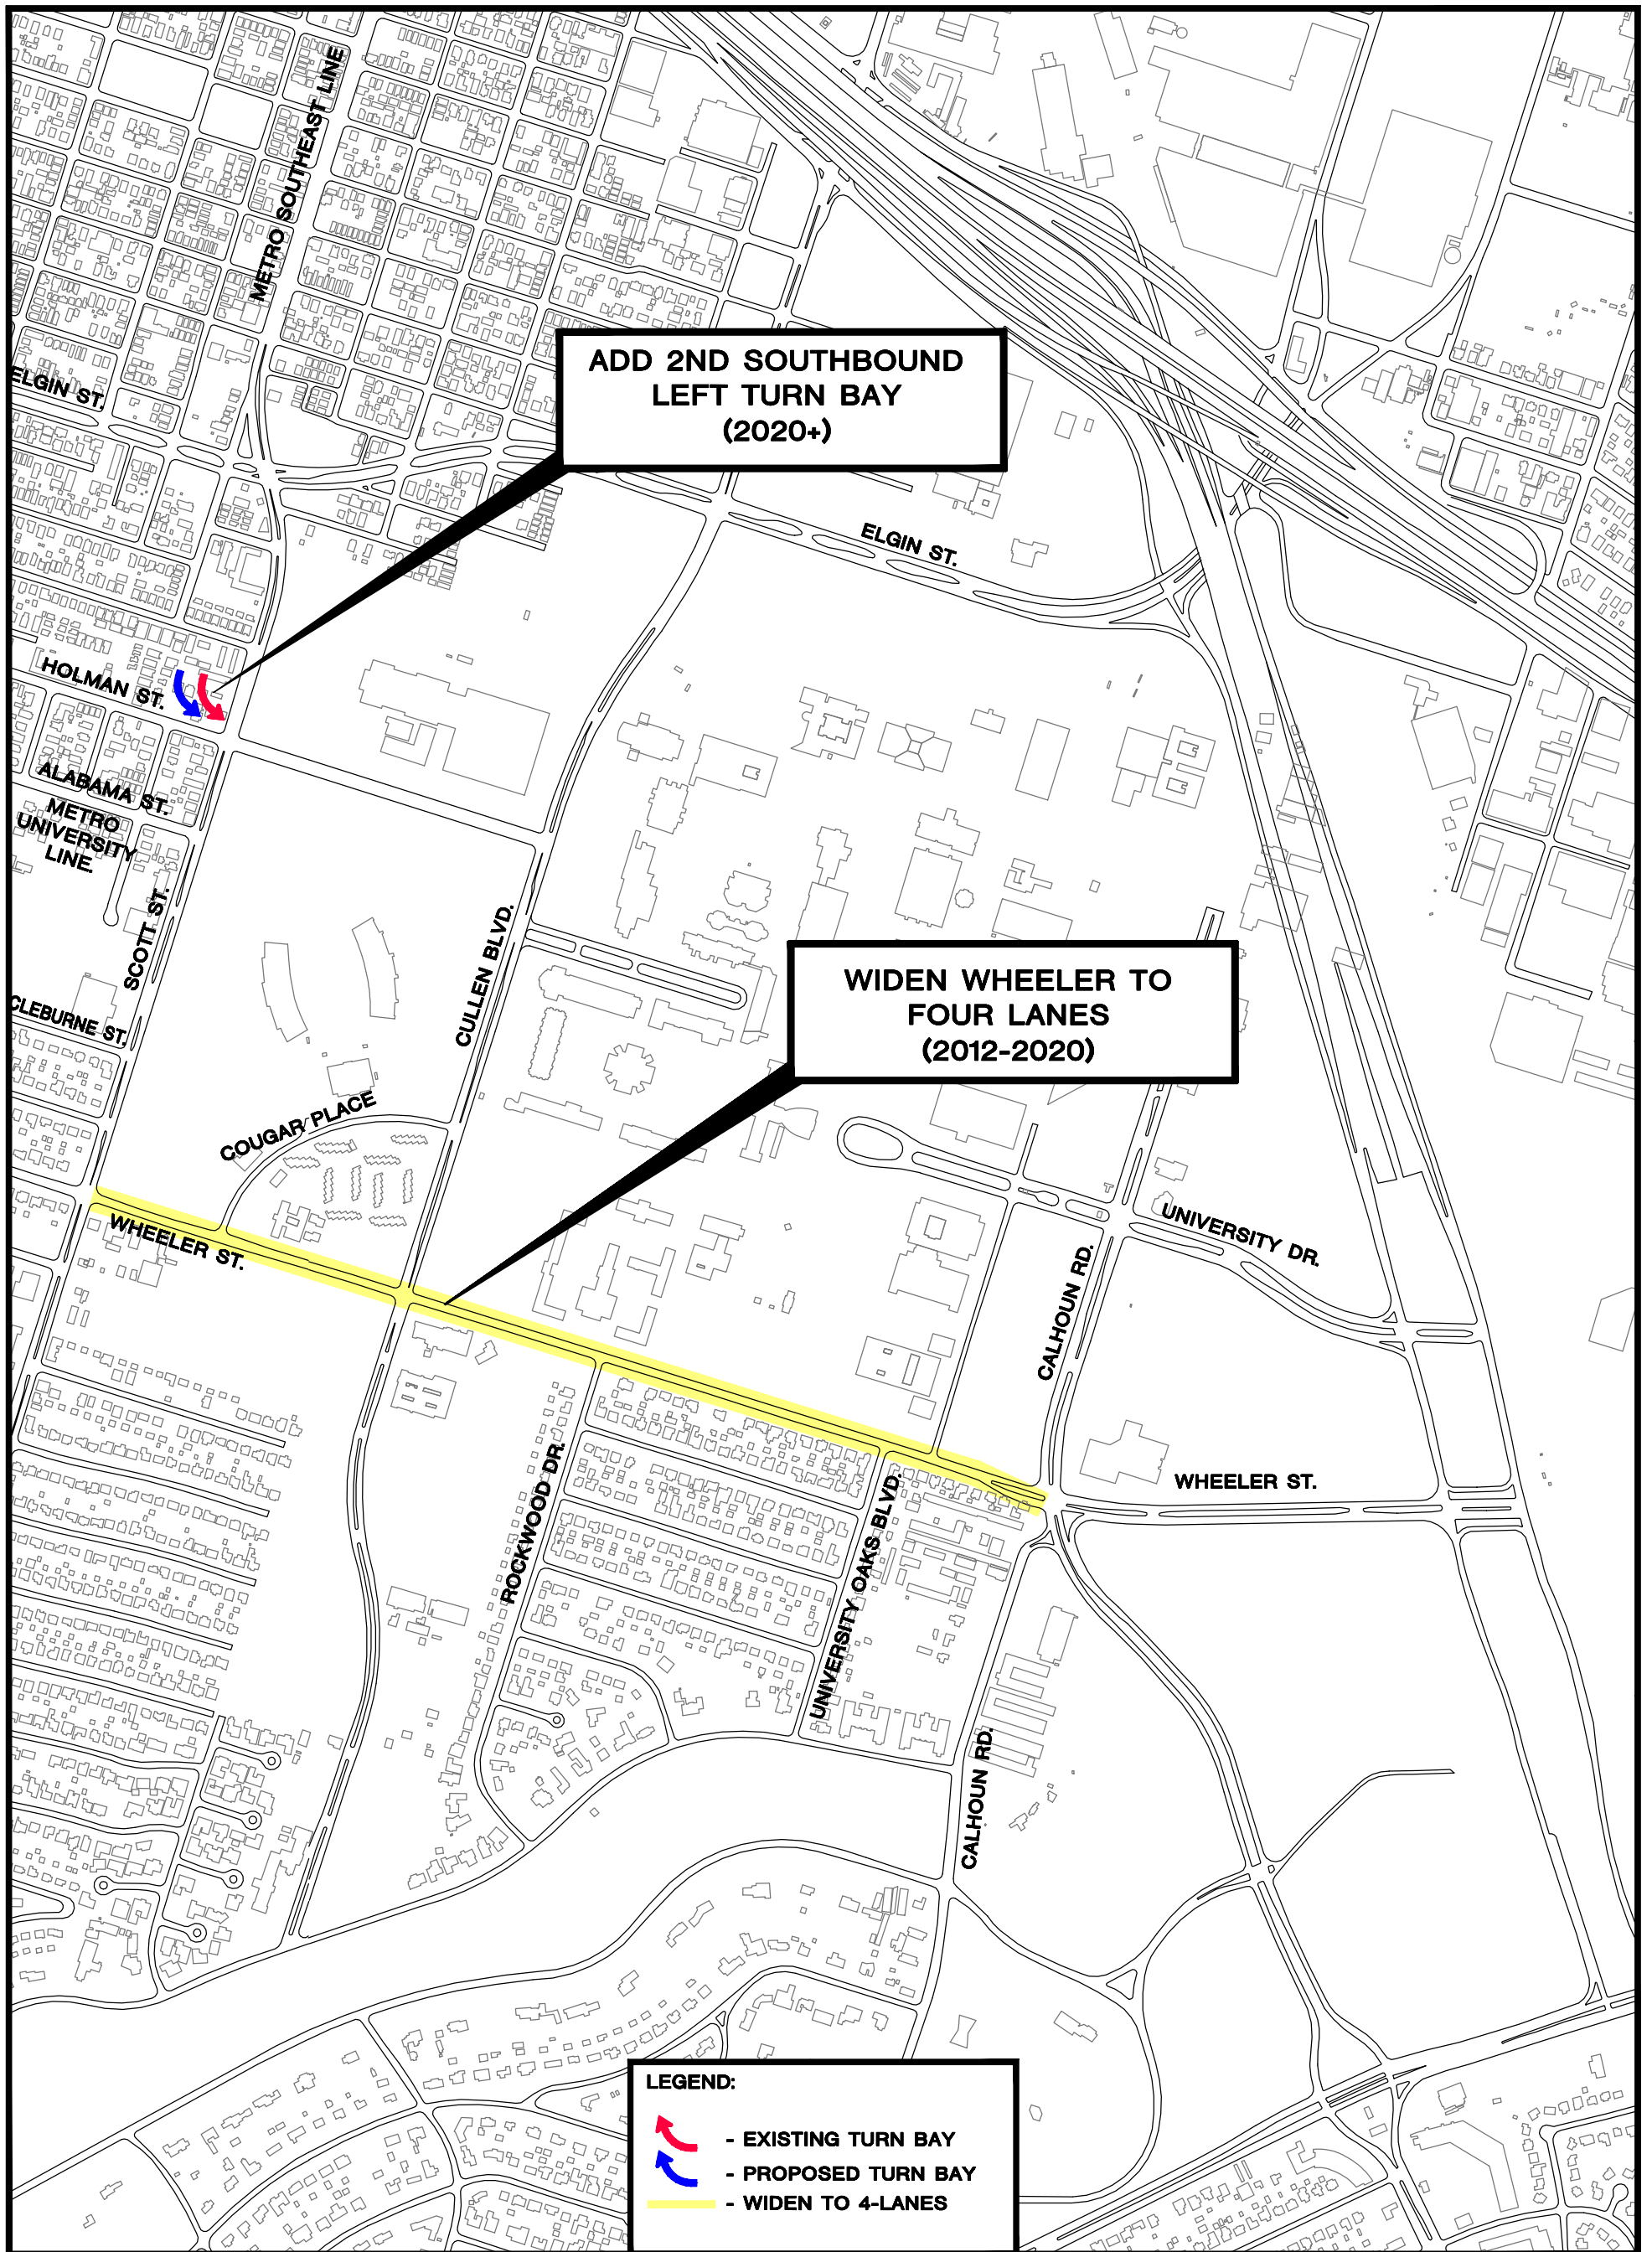


INTERIM REVIEW ONLY  
Document Incomplete: Not intended  
for permit or construction.  
Engineer: R.V. SCHULZE, P.E.  
P.E. Serial No.: 37159  
Date: NOVEMBER 4, 2008

# UH Transportation Management Plan Figure 6 City of Houston Projects

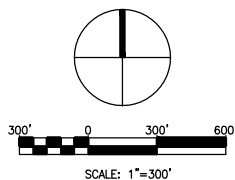

**WALTER P MOORE**  
WALTER P. MOORE AND ASSOCIATES, INC.  
1301 MCKINNEY, SUITE 1100  
HOUSTON, TEXAS 77010  
PHONE: 713.630.7300 FAX: 713.630.7398

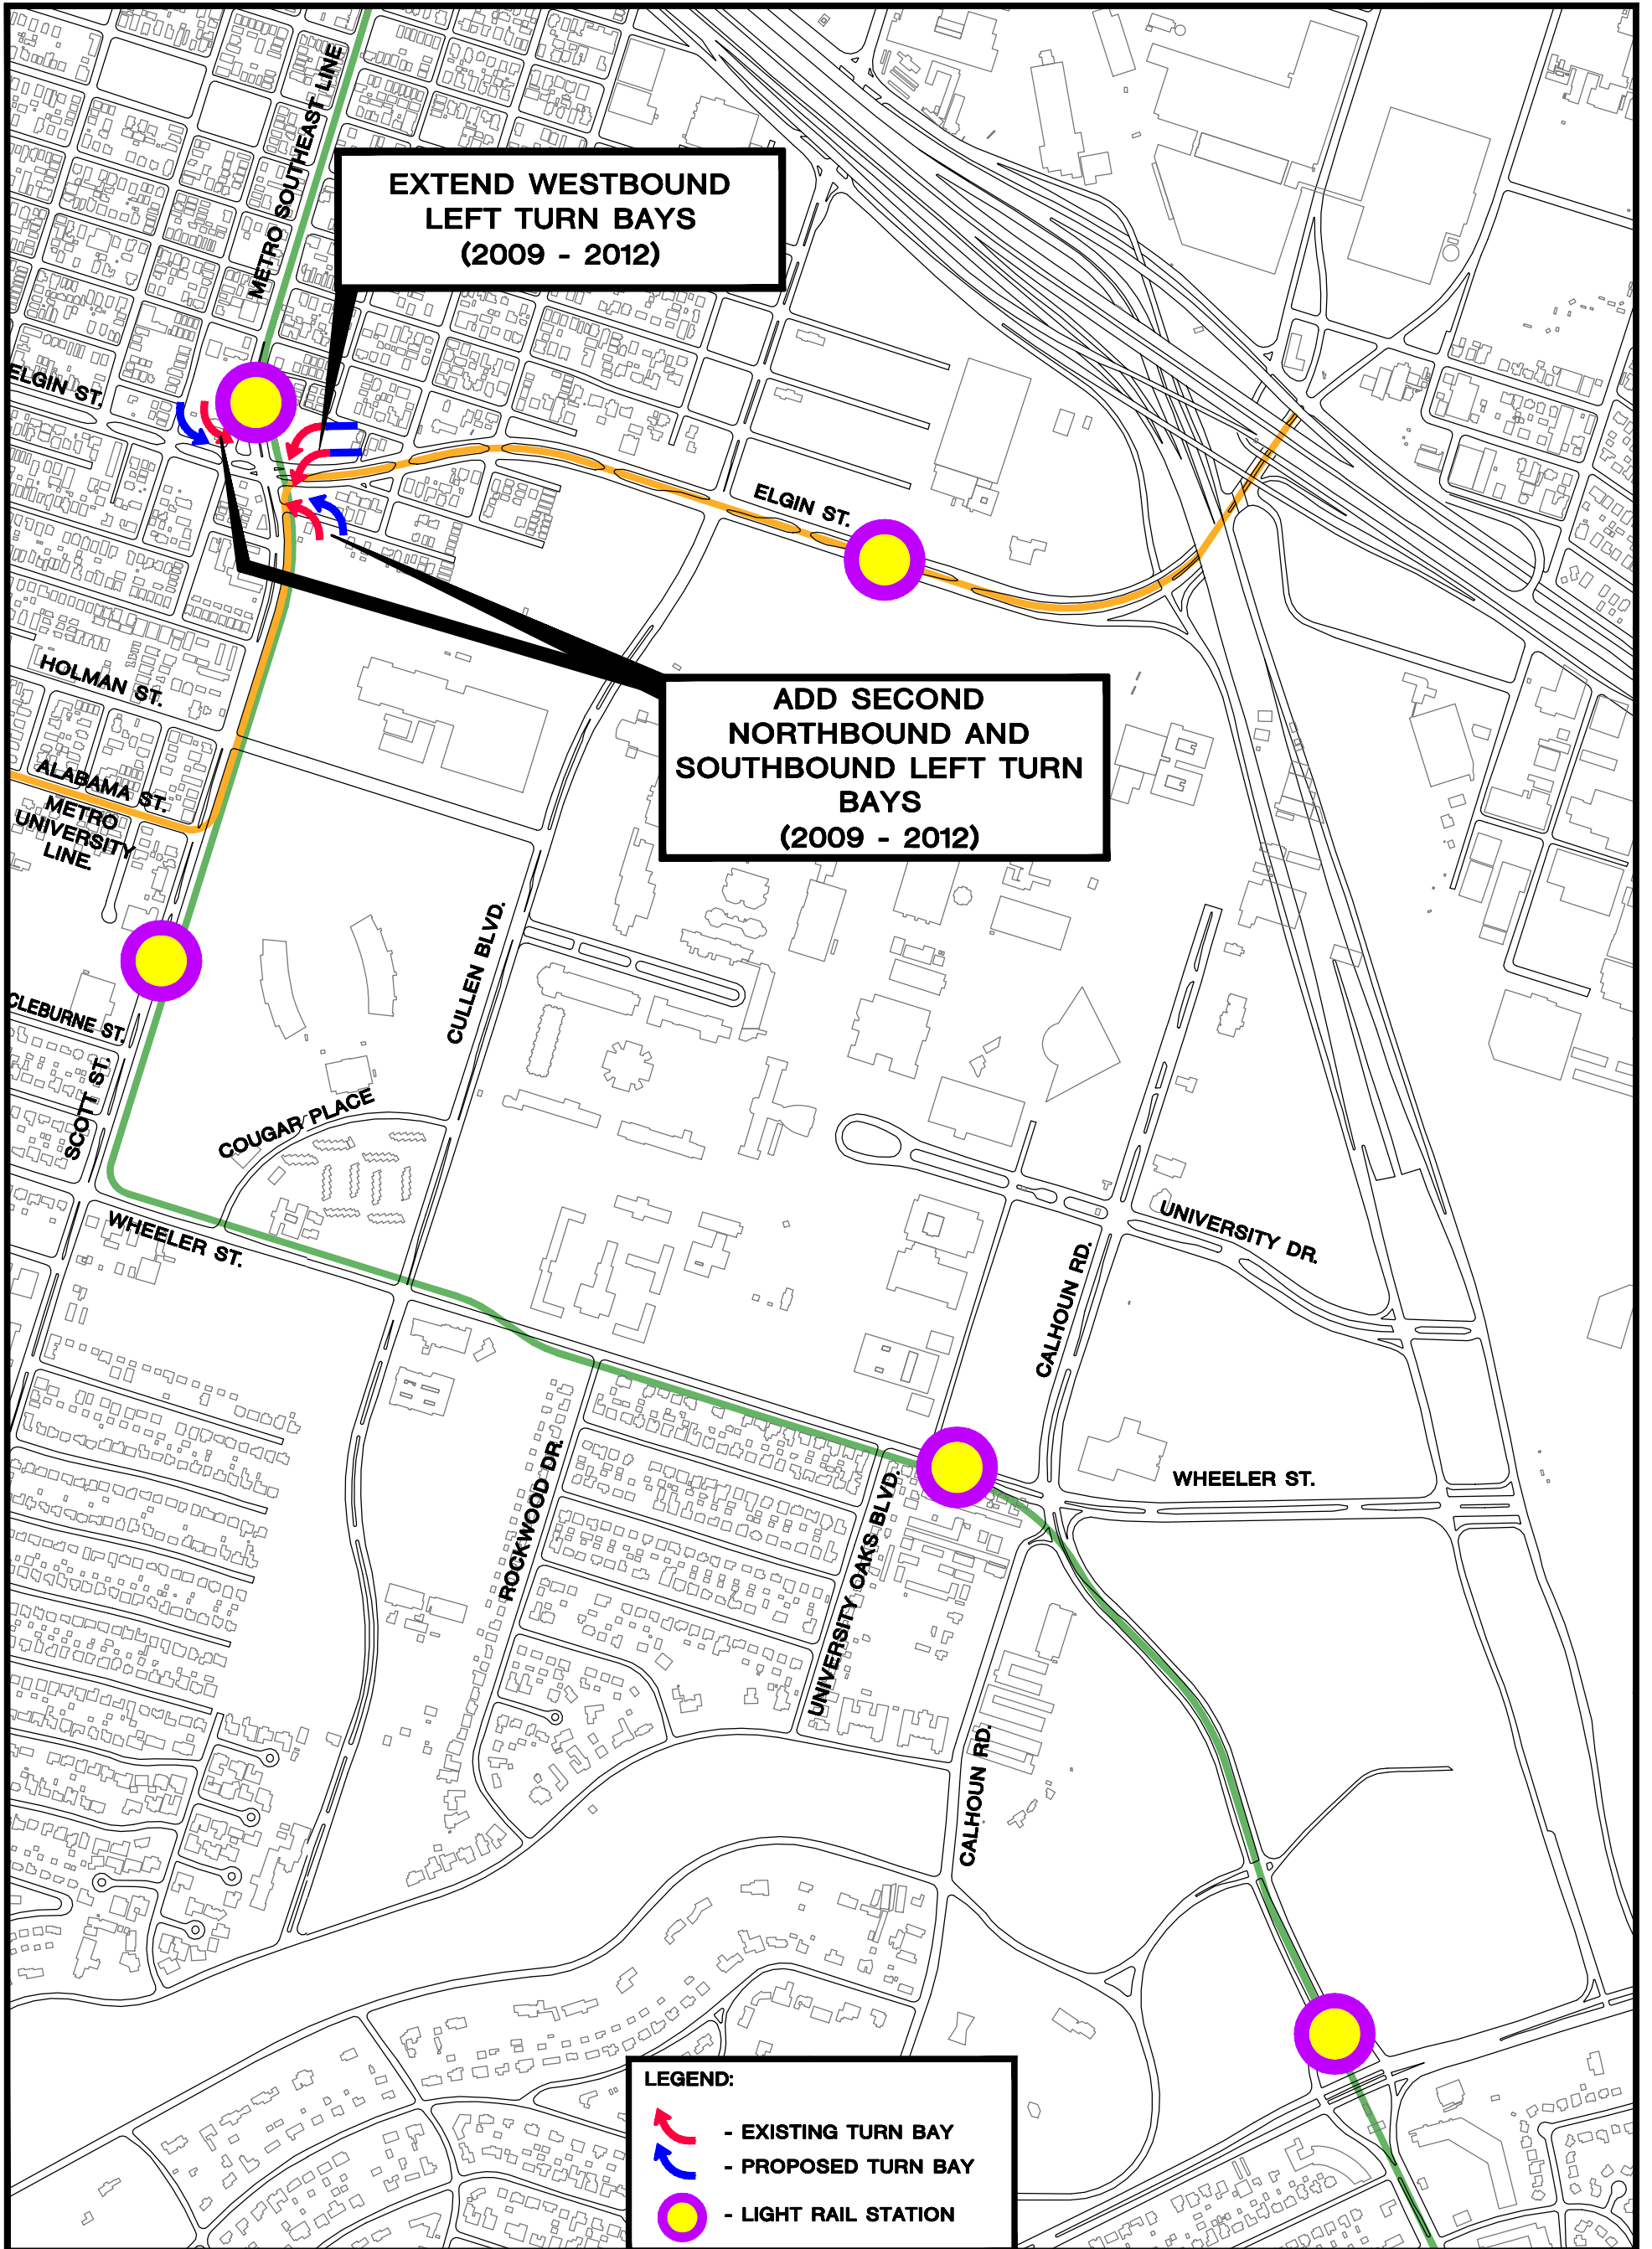


INTERIM REVIEW ONLY  
Document Incomplete: Not intended  
for permit or construction.  
Engineer: R.V. SCHULZE, P.E.  
P.E. Serial No.: 37159  
Date: NOVEMBER 4, 2008


# UH Transportation Management Plan

## Figure 7

### METRO Projects

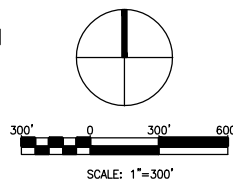

**WALTER P MOORE**  
WALTER P. MOORE AND ASSOCIATES, INC.  
1301 MCKINNEY, SUITE 1100  
HOUSTON, TEXAS 77010  
PHONE: 713.630.7300 FAX: 713.630.7398

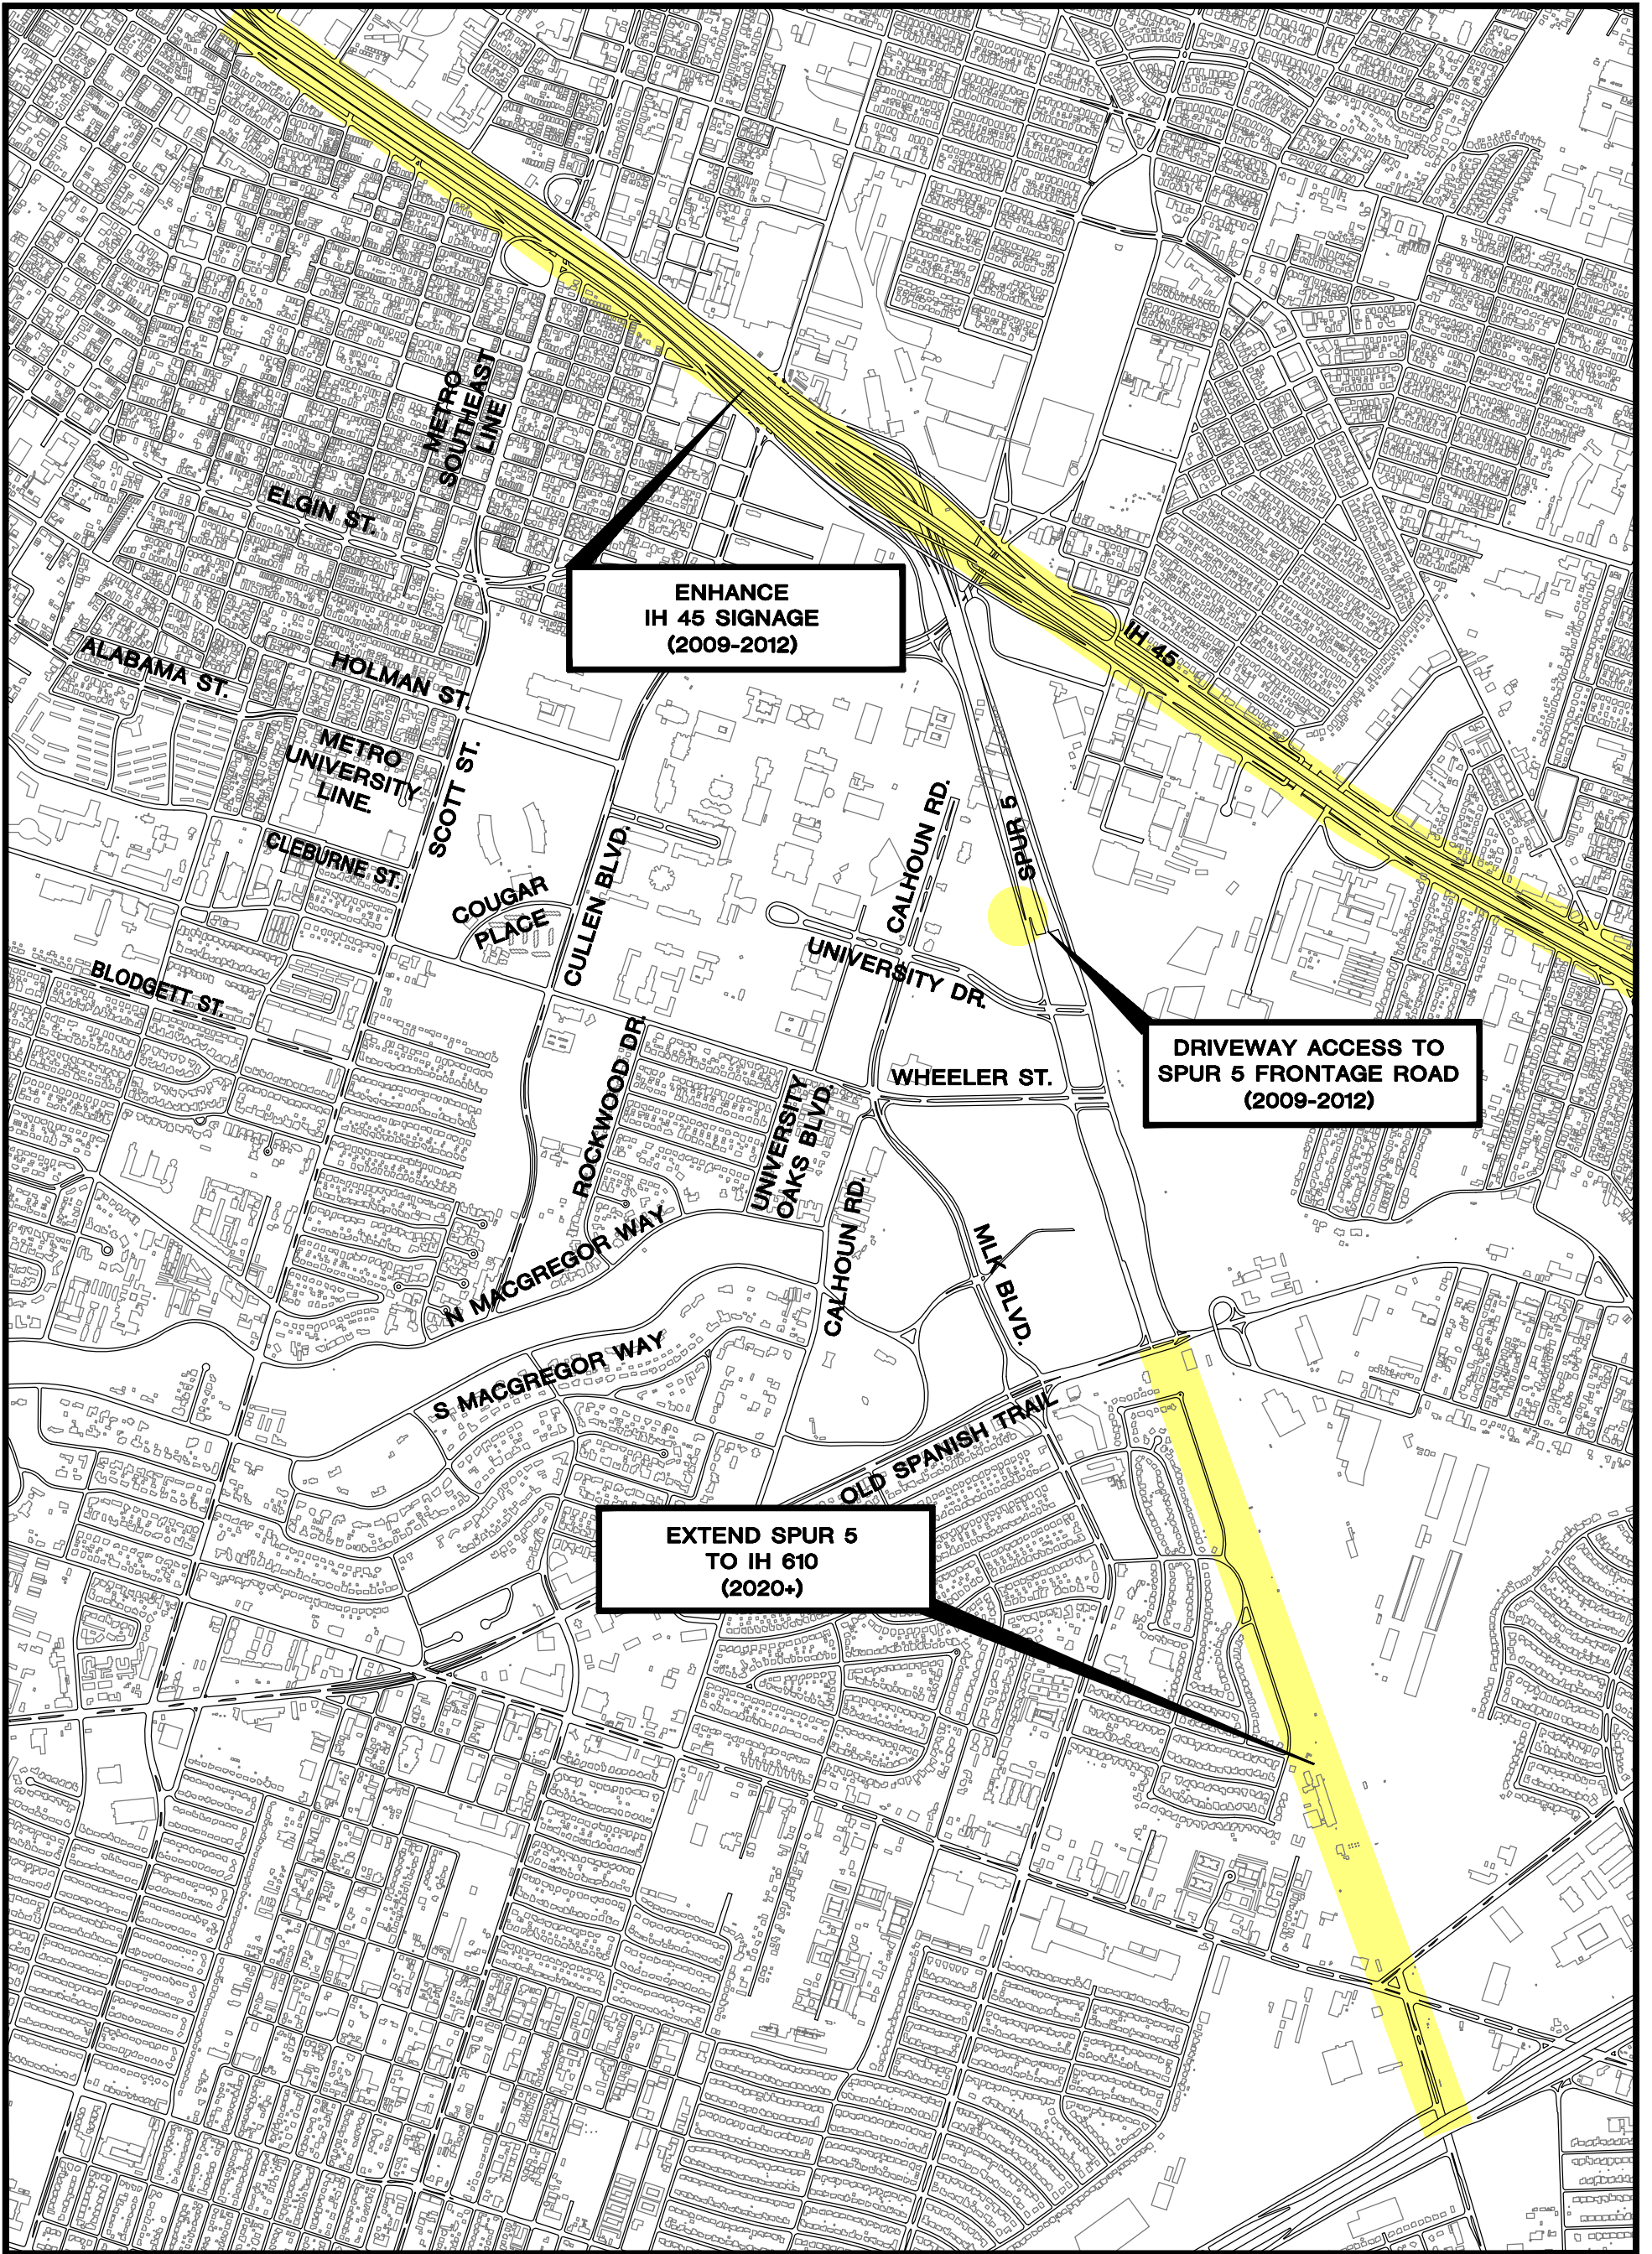


INTERIM REVIEW ONLY  
Document Incomplete: Not intended  
for permit or construction.  
Engineer: R.V. SCHULZE, P.E.  
P.E. Serial No.: 37159  
Date: NOVEMBER 4, 2008


# UH Transportation Management Plan

## Figure 8

### TxDOT Projects

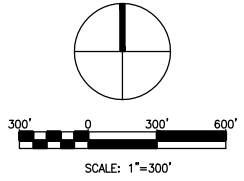

**WALTER P MOORE**  
WALTER P. MOORE AND ASSOCIATES, INC.  
1301 MCKINNEY, SUITE 1100  
HOUSTON, TEXAS 77010  
PHONE: 713.630.7300 FAX: 713.630.7398

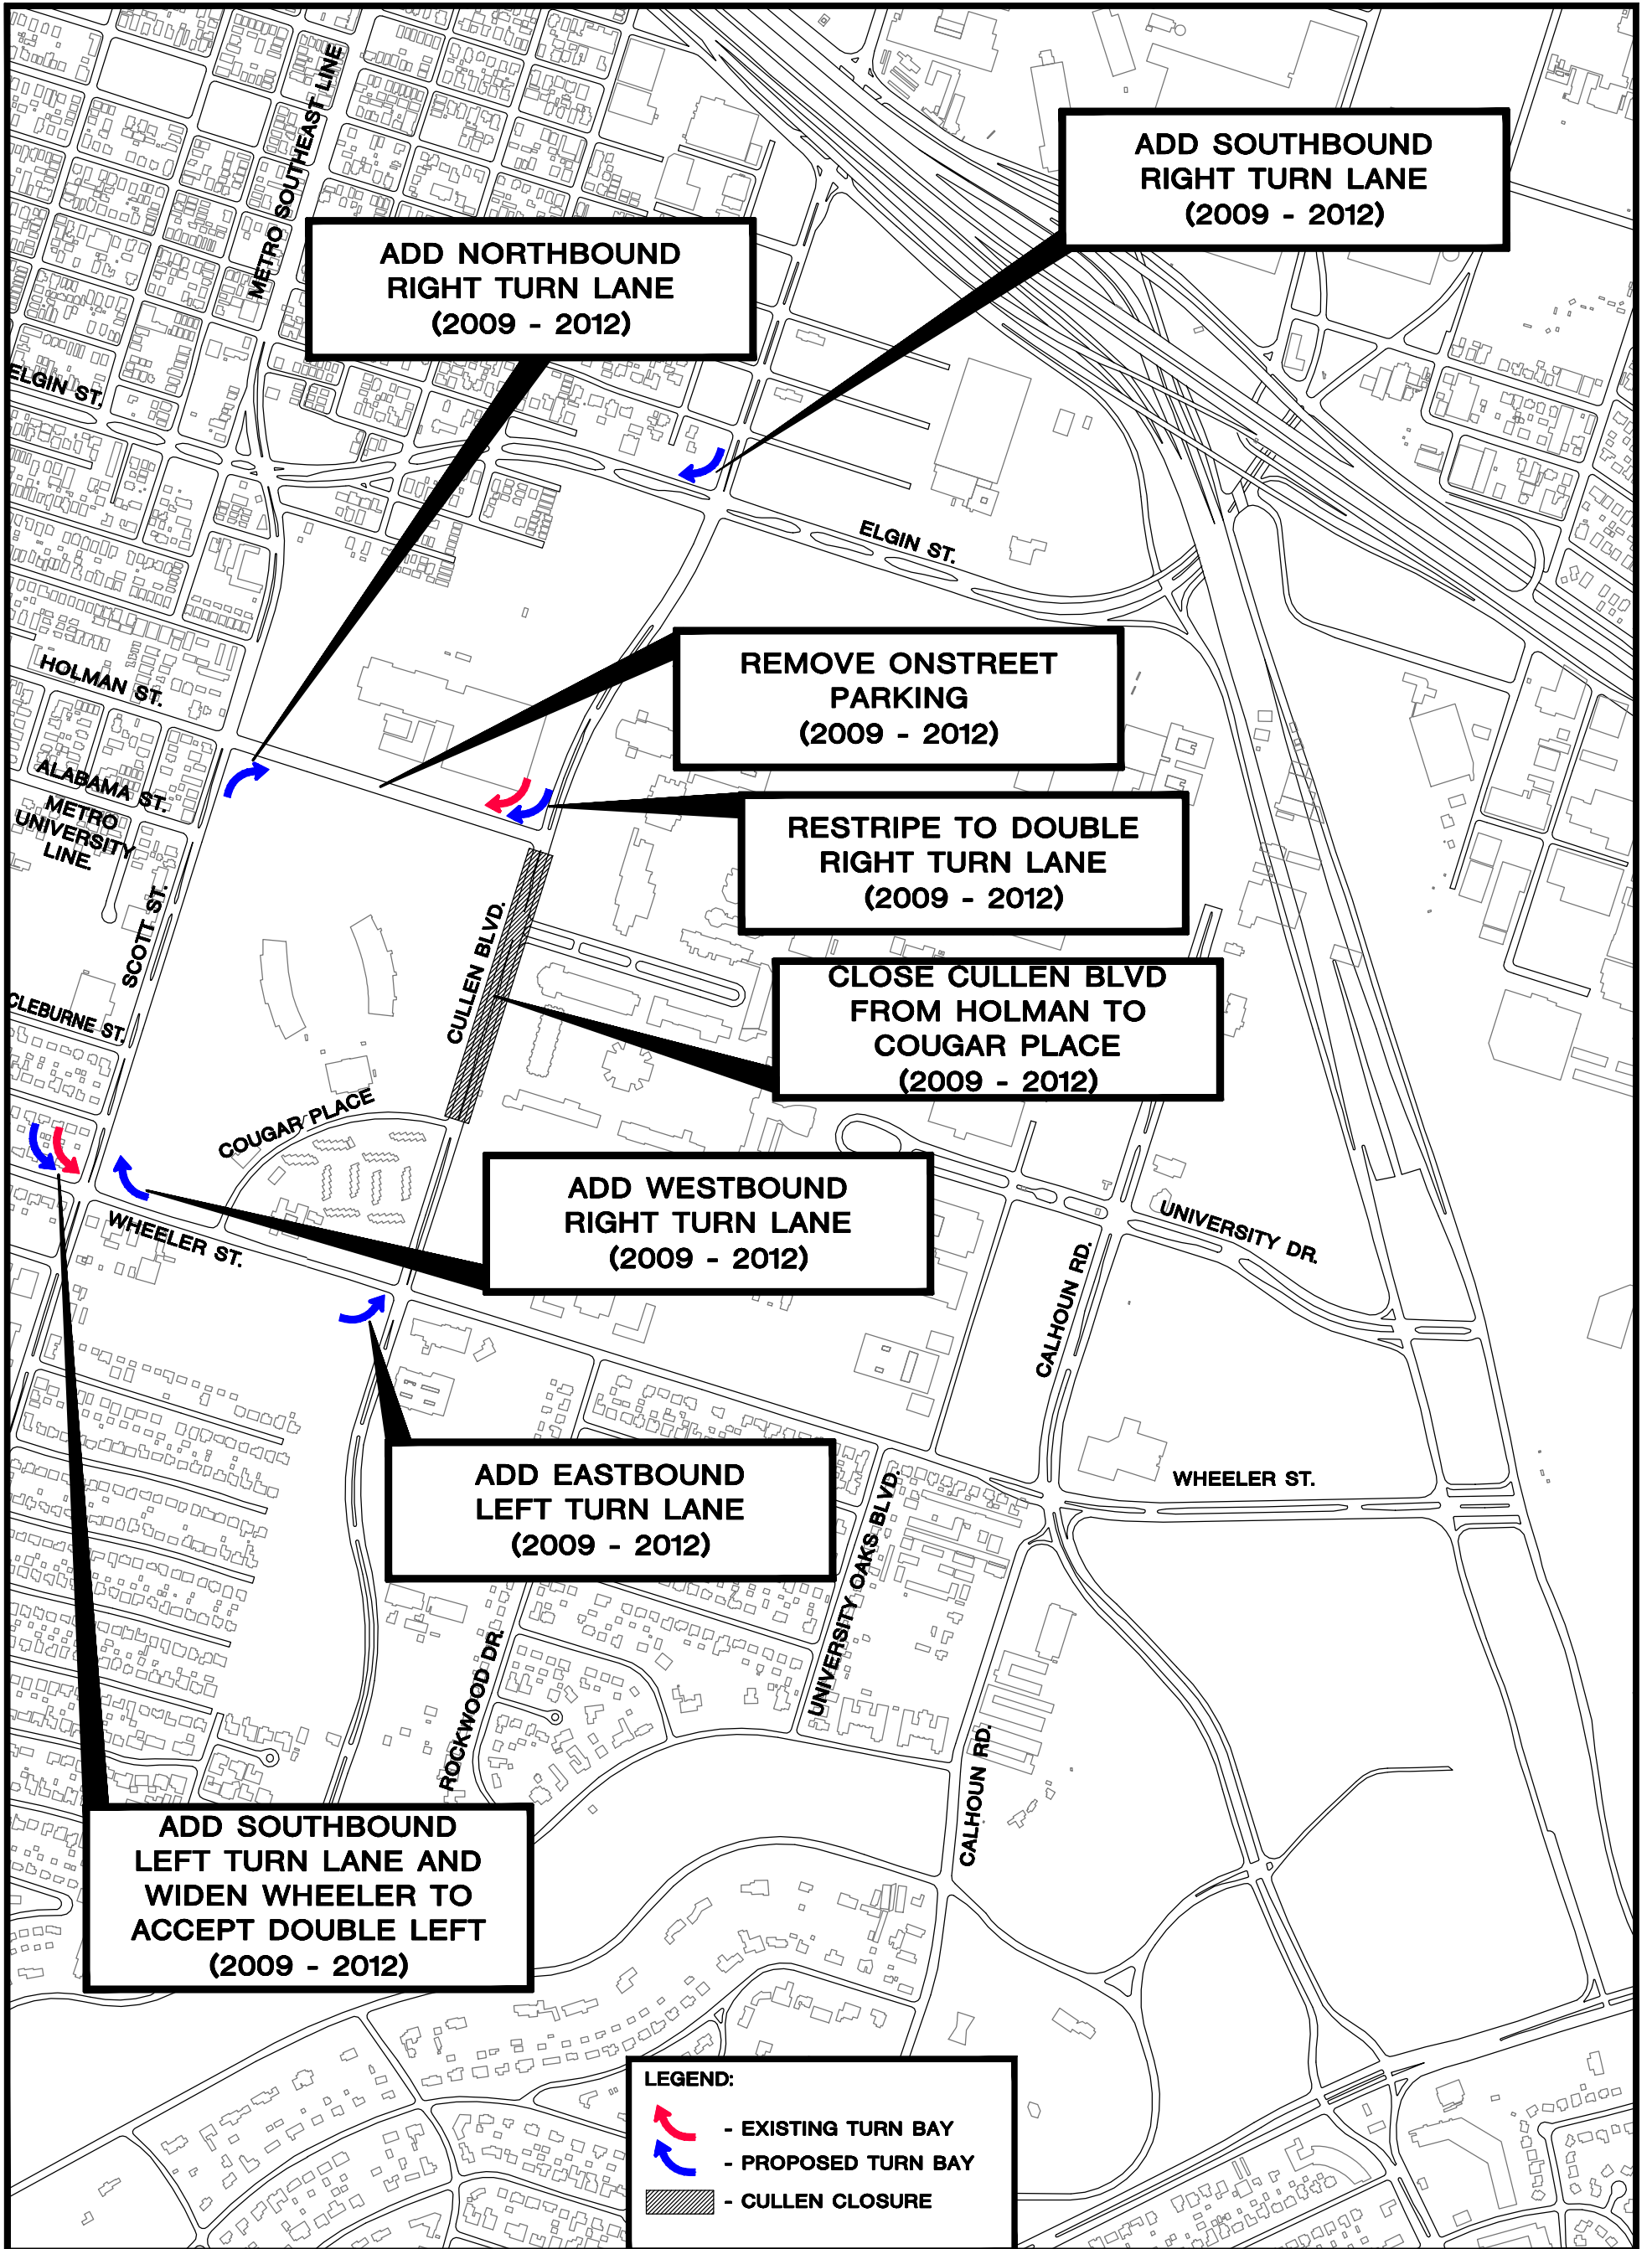

**ADD SOUTHBOUND  
RIGHT TURN LANE  
(2009 - 2012)**

**ADD NORTHBOUND  
RIGHT TURN LANE  
(2009 - 2012)**

**REMOVE ONSTREET  
PARKING  
(2009 - 2012)**

**RESTRIPE TO DOUBLE  
RIGHT TURN LANE  
(2009 - 2012)**


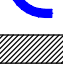

**CLOSE CULLEN BLVD  
FROM HOLMAN TO  
COUGAR PLACE  
(2009 - 2012)**

**ADD WESTBOUND  
RIGHT TURN LANE  
(2009 - 2012)**

**ADD EASTBOUND  
LEFT TURN LANE  
(2009 - 2012)**


**ADD SOUTHBOUND  
LEFT TURN LANE AND  
WIDEN WHEELER TO  
ACCEPT DOUBLE LEFT  
(2009 - 2012)**

**LEGEND:**

-  - EXISTING TURN BAY
-  - PROPOSED TURN BAY
-  - CULLEN CLOSURE

INTERIM REVIEW ONLY  
 Document Incomplete: Not intended  
 for permit or construction.  
 Engineer: R.V. SCHULZE, P.E.  
 P.E. Serial No.: 37159  
 Date: NOVEMBER 4, 2008

UH Transportation Management Plan  
**Figure 9**  
 UH Projects

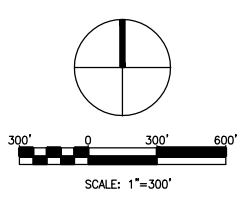

**WALTER P MOORE**  
 WALTER P. MOORE AND ASSOCIATES, INC.  
 1301 MCKINNEY, SUITE 1100  
 HOUSTON, TEXAS 77010  
 PHONE: 713.630.7300 FAX: 713.630.7398